


Acad Ref: \\stor1\Shared\PT\and\SE\Broad\Label\Shared\TPN\WMS Schemes\T304-BROMLEY HEATH & DOWNEND\881 - Downend Waiting Restriction review\5\_Docs & Drawings\Phase 1 Proposed\T304 - 681 - 010 to 016 - Phase 1 proposed.dwg - Plotted by cat on Sep 26, 2019 - 10:13am

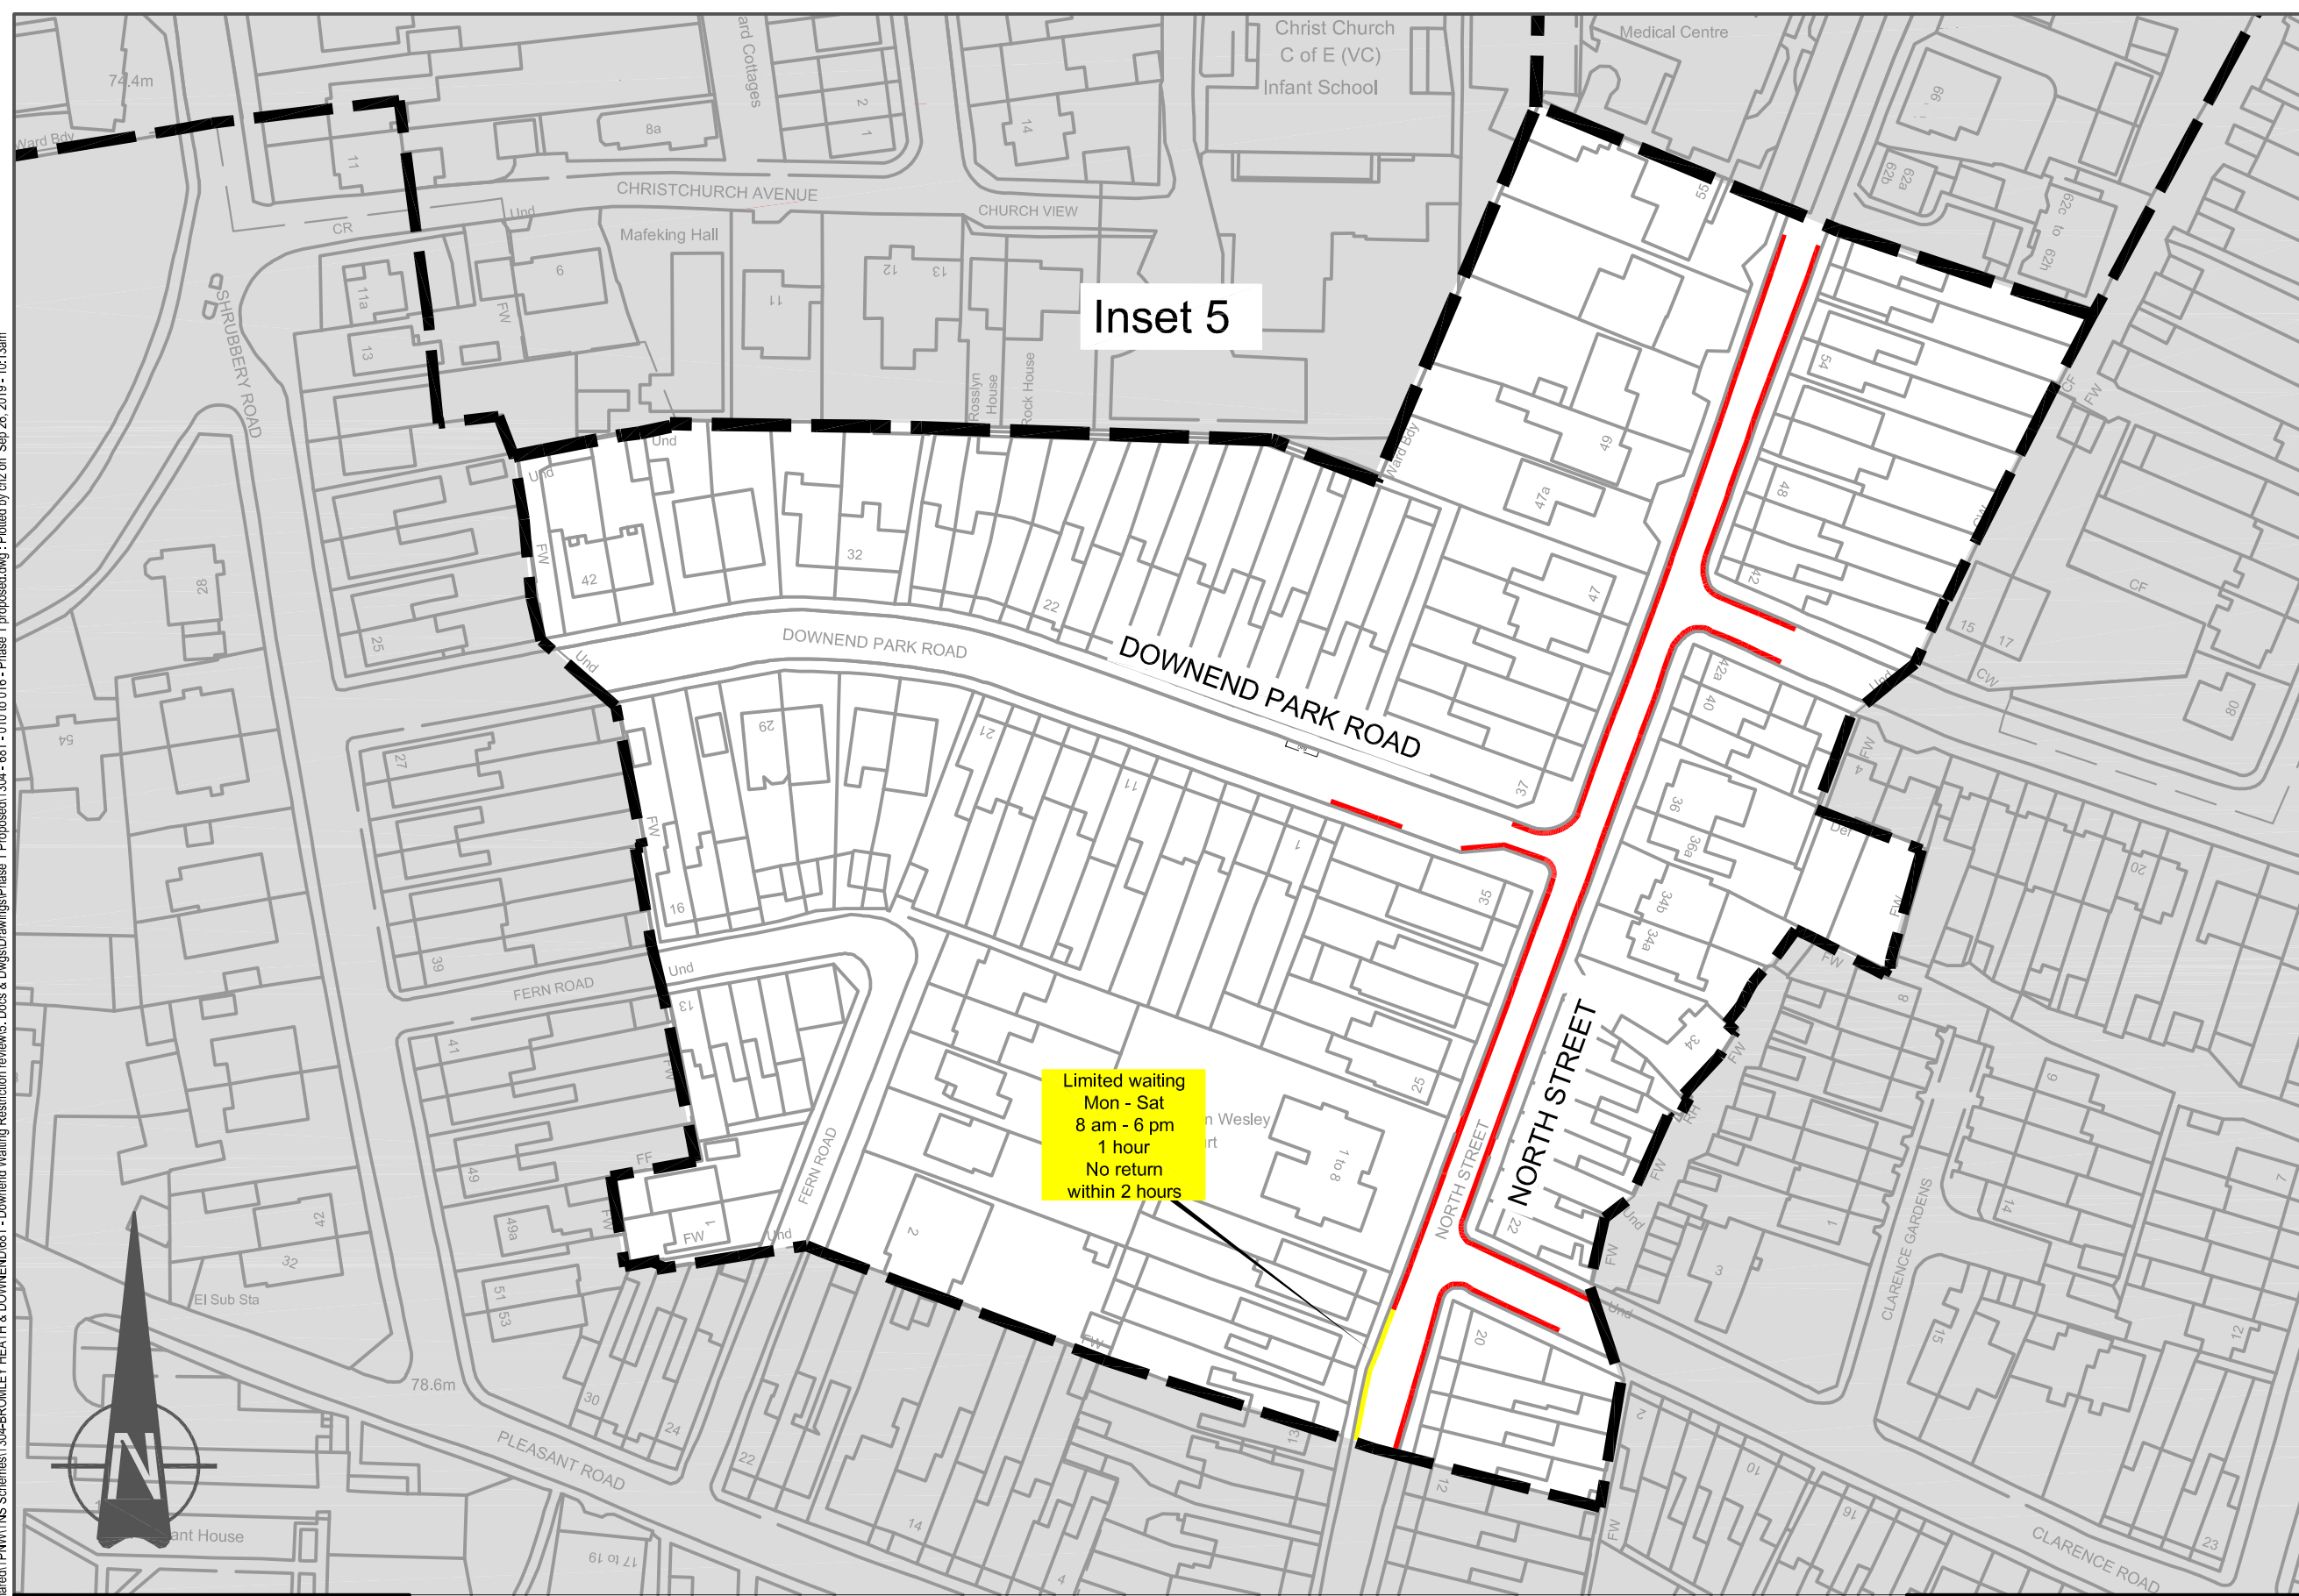


**Inset 5**

Limited waiting  
Mon - Sat  
8 am - 6 pm  
1 hour  
No return  
within 2 hours

**Consultation Key**

- Existing No waiting at any time (DYL)
- Proposed No waiting at any time (DYL)
- Existing No waiting at specified days / times (SYL)
- Proposed No waiting at specified days / times (SYL)
- Existing Limited Waiting Bay
- Proposed Limited Waiting Bay
- Proposed Mandatory School Keep Clear / No Stopping
- Existing Mandatory School Keep Clear / No Stopping
- Existing Advisory Keep Clear
- Taxi Bay
- Bus Stop
- Advisory disabled persons parking bay
- Proposed formal disabled persons parking bay

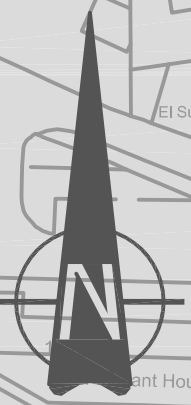

ORDNANCE SURVEY

© Crown copyright and database rights 2019 Ordnance Survey 100023410. This map has been provided for this scheme consultation and must not be used for any other purpose. Only one paper copy may be made for your own use.



Scale Bar 1:1000 (meters)

Rev	Description	Drawn	App'd	Date

  
**South Gloucestershire Council**  
 DEPARTMENT OF ENVIRONMENT AND COMMUNITY SERVICES  
 DIRECTOR  
 Nigel Riglar  
**STREETCARE TRANSPORT & WASTE**  
 PO Box 1954  
 Bristol, BS37 0DD  
 Telephone: 01454 868 000  
 Email: TransportServices@southglos.gov.uk

Project		Downend Area Waiting Restriction Review Phase 1 of 3	
Title		Inset 5 Proposed Restrictions Consultation	
Scale @ A3	1:1000	Drawn	Checked
Date	Date	Date	Date
Dwg No.	T304 - 681 - 015	Number	Rev.