

ORDNANCE SURVEY  
 © Crown copyright and database rights. 2019 Ordnance Survey 100023410.  
 This map has been provided for this scheme consultation and must not be used for any other purpose. Only one paper copy may be made for your own use.

**TRAFFIC ORDER KEY**

- No waiting at any time
- No waiting at specified days / times
- Limited waiting
- Mandatory School Keep Clear / No Stopping
- Disabled persons' parking place
- Traffic Order Boundary

**ADDITIONAL INFORMATION KEY**  
 Note: bus stops/stands & pedestrian crossings prevail over underlying waiting restrictions and are shown for information. They are not subject to this Order.

- BUS STOP Bus Stop
- DPS Advisory disabled persons parking bay
- Ward boundary
- Pedestrian (push button) crossing
- Dropped kerb/accessway

Rev	Description	Drawn	App'd	Date


CONSULTATION

**South Gloucestershire Council**  
 DEPARTMENT OF ENVIRONMENT AND COMMUNITY SERVICES  
 DIRECTOR Steve Evans  
**STREETCARE TRANSPORT & WASTE**  
 PO Box 1954  
 Bristol, BS37 0DD  
 Telephone: 01454 868 000  
 Email: TransportServices@southglos.gov.uk

Project: **Waiting Restrictions Review Longwell Green**

Title: **Proposed Traffic Order Plan**

Scale @ A1	1:1000			
Drawn	RAA	Checked	Approved	
Date	Oct 2018	Date	Date	
Dwg No.	T302 - 162 - 14	Number	14	Rev.

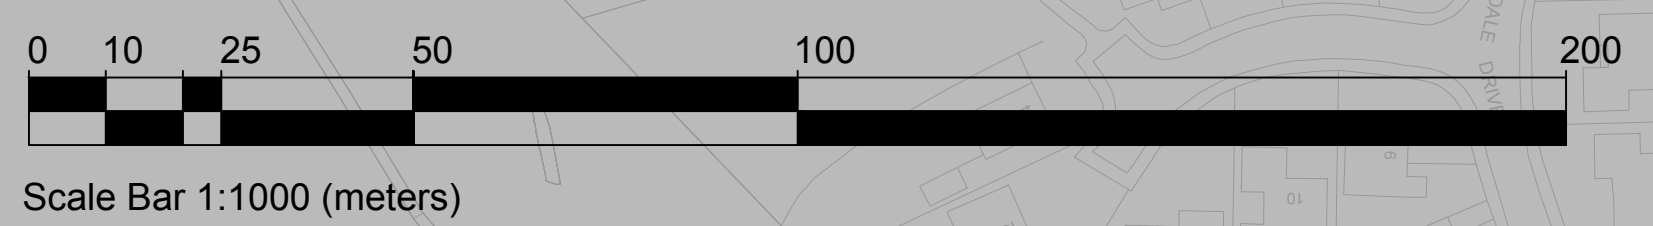

Acad Ref: \ITNS Schemes\T302-HANHAM ABBOTS\162 - Longwell Green WR Reviews\5 - Docs & Dwg\Drawings\T302-162-004 Consultation.dwg; Plotted by jf on May 07, 2019 - 11:20am