
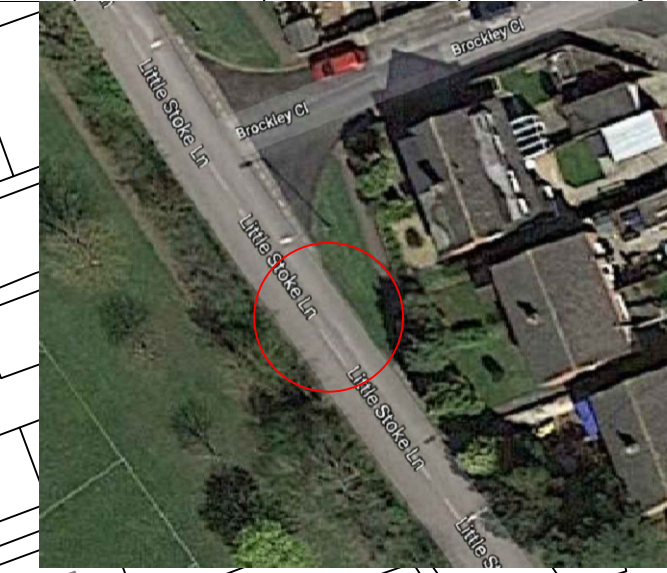
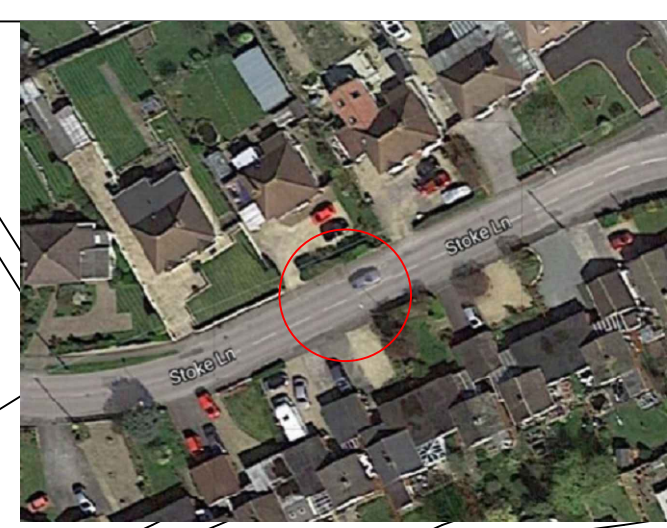


Stoke Lodge & The common

- Location 1 - Stoke Lane opposite number 21 & 30/28
- Location 2 - Little Stoke Lane opposite number 42 & 41, next to pedestrian chicane

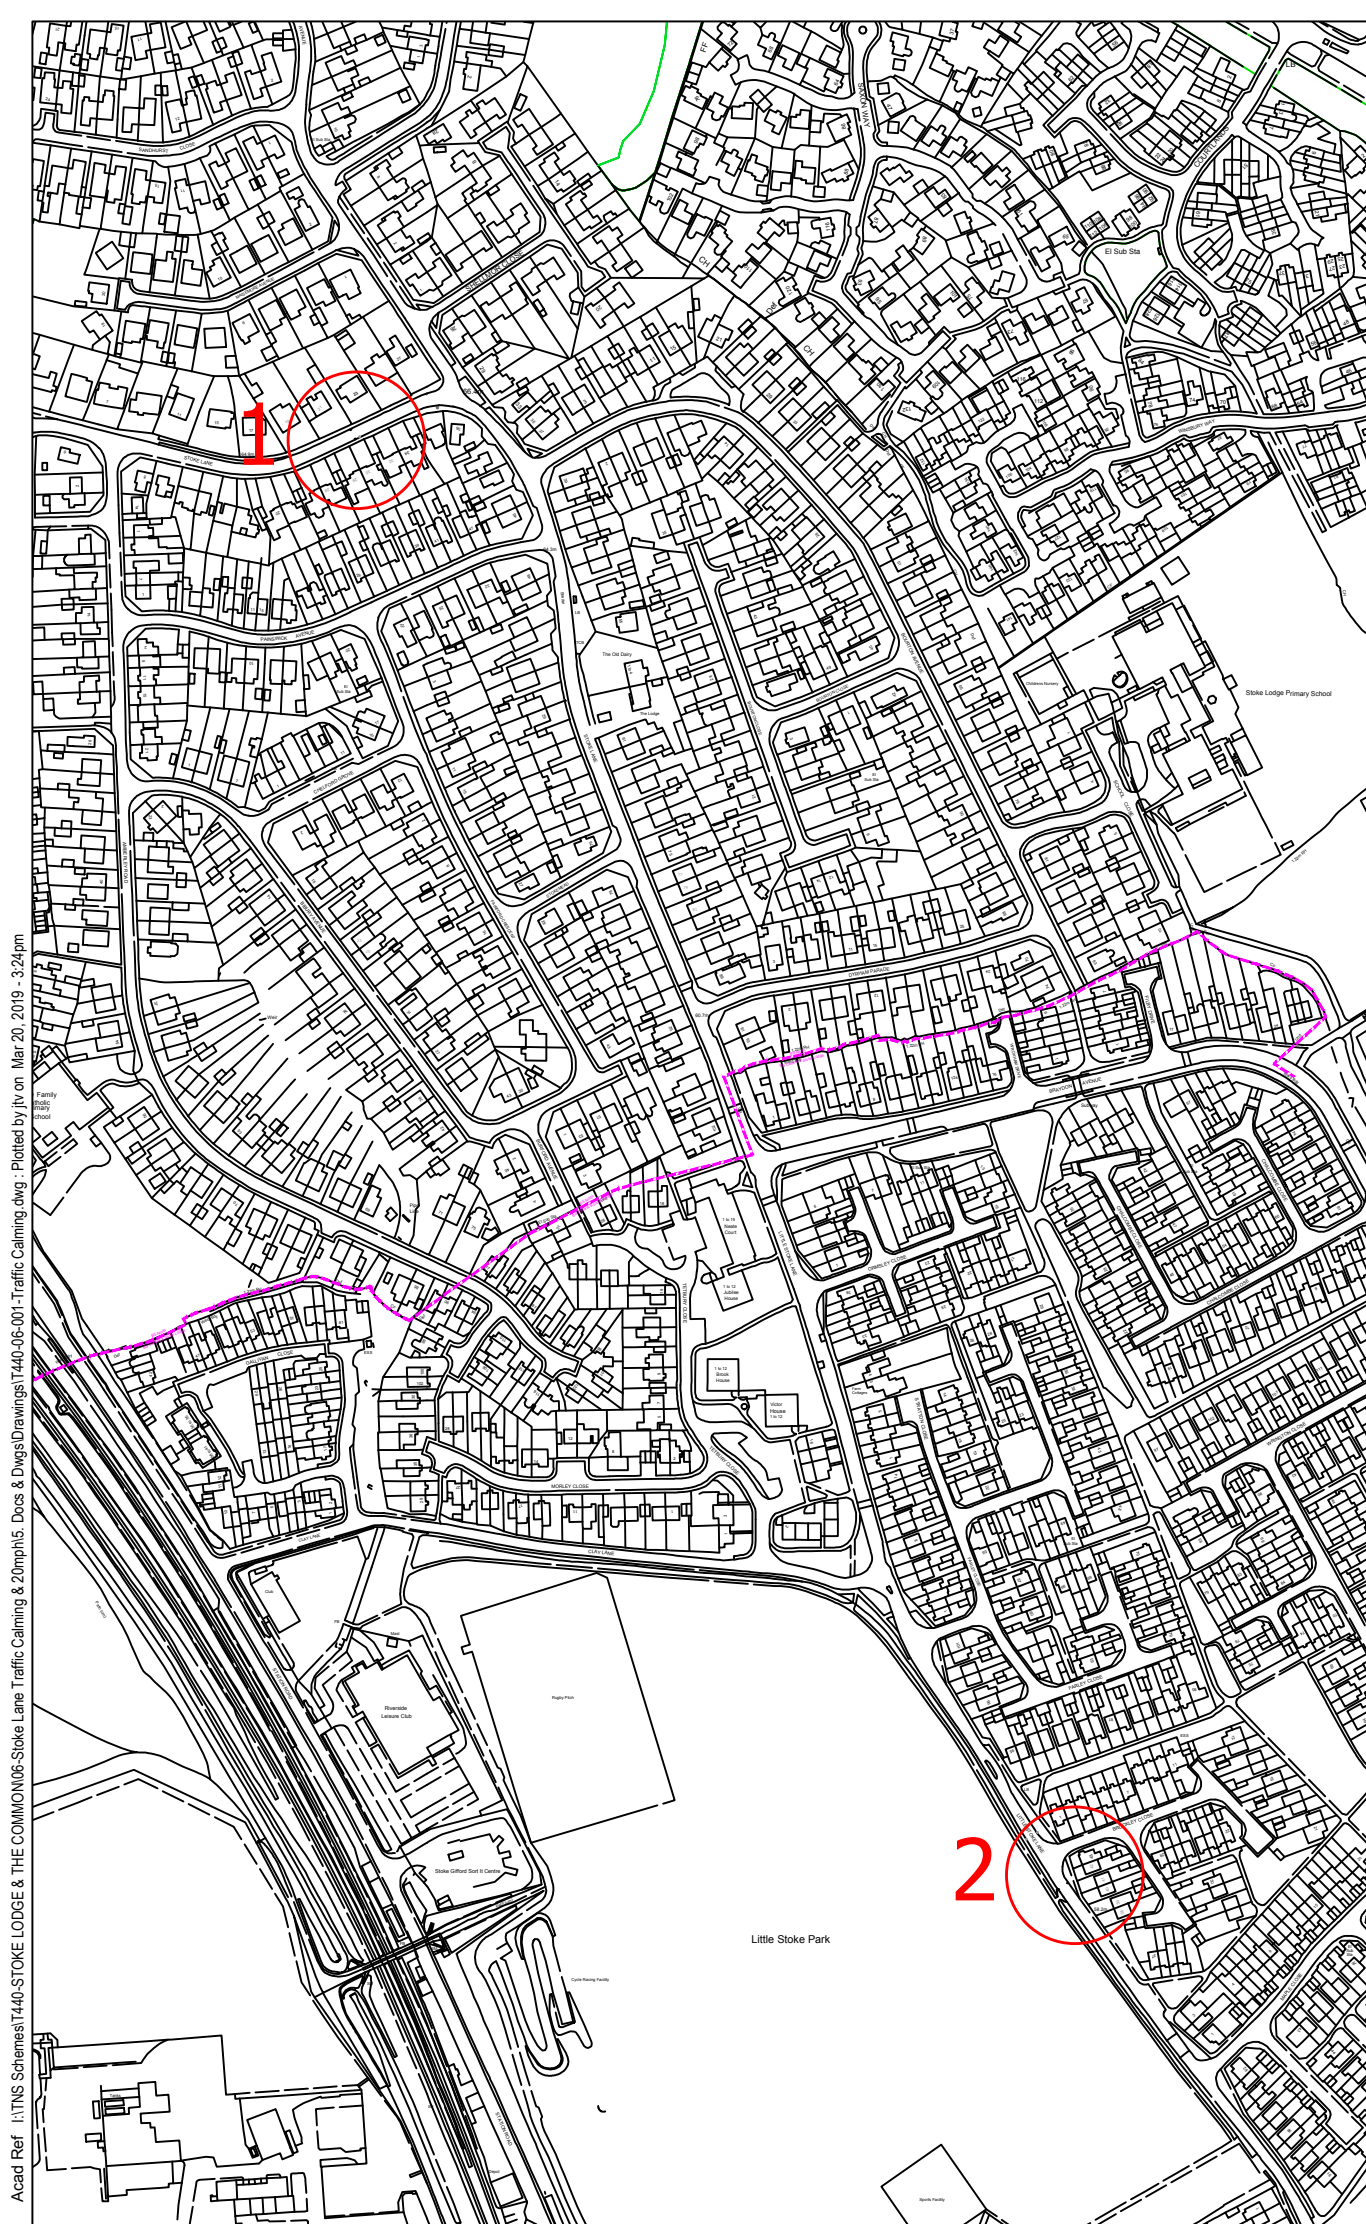

DIRECTOR
 Nigel Riglar
STREETCARE TRANSPORT & WASTE
 PO Box 1954
 Bristol, BS37 0DD
 Telephone: 01454 868 000
 Email: TransportServices@southglos.gov.uk

Project
 Stoke Lodge & The Common
 Stoke Lane & Various Roads
 Traffic Calming & 20mph

Title
 Locations of Tables

Scale @ A3	N/S		
Drawn	JT	Checked	Approved
Date	Feb 2019	Date	Date
Dwg No.	Parish T440	Scheme - 06	Number 03 Rev. 1