


1 - Stoke Lane - B4057

Church

3 - Braydon Avenue

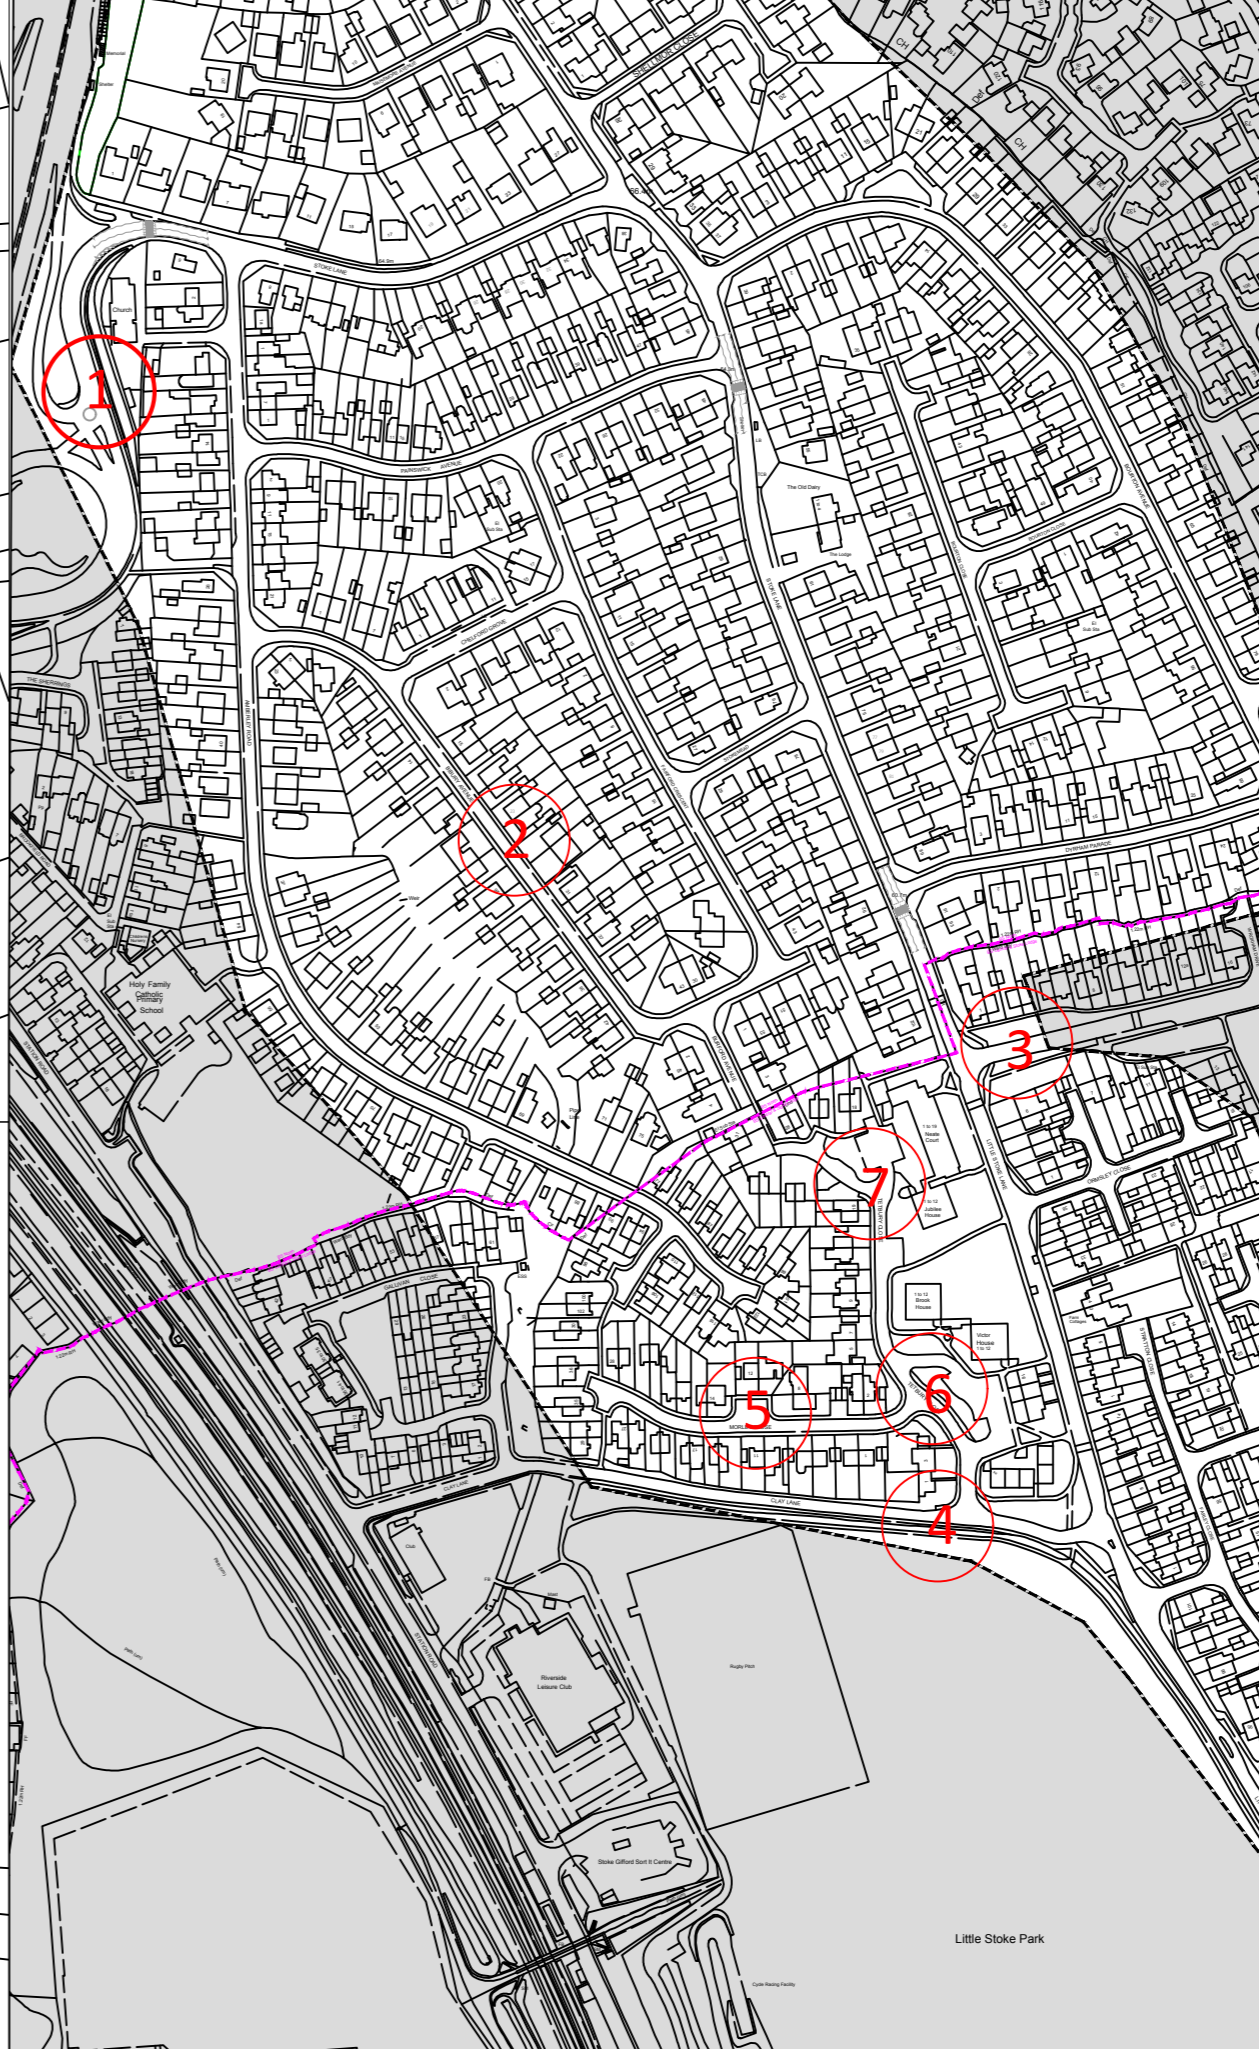

2 - Bibury Avenue

23

25



4 - Clay Lane



5 - Morley Close

MORLEY CLOSE



6 - Tetbury Close

TETBURY CLOSE



7 - Tetbury Close



PRELIMINARY



DEPARTMENT OF ENVIRONMENT AND COMMUNITY SERVICES

DIRECTOR
Nigel Riglar

STREETCARE TRANSPORT & WASTE

PO Box 1954
Bristol, BS37 0DD
Telephone: 01454 868 000
Email: TransportServices@southglos.gov.uk

Project
Stoke Lodge and The Common
Traffic Calming & 20 mph
Traffic Calming

Title
Signage installation
Various Roads

Scale @ A2	N/S		
Drawn	JT	Checked	Approved
Date	Feb 2019	Date	Date
Dwg No.	Parish T440	Scheme 06	Number 11 Rev. -

TRAFFIC ORDER KEY

Existing

- Speed Cushions
- Pedestrian Island
- Hatching
- Pedestrian (zebra) crossing

Proposed

- Install new post and two signs back to back
- Install new post and sign
- Install signs back to back on existing lamp column
- Install sign on existing lamp column

ADDITIONAL INFORMATION KEY

- Traffic Order Boundary
- Ward boundary

Acad Ref: I:\TMS Schemes\T440-STOKE LODGE & THE COMMON\06-STOKE Lane Traffic Calming & 20mph\5 Docs & Dwg\Drawings\T440-06-001-Traffic Calming.dwg - Plotted by jt on Mar 21, 2019 - 9:22am