


Acad Ref: I:\TNS Schemes\1440-STOKE LODGE & THE COMMON\106-Stoke Lane Traffic Calming & 20mph\5\_Docs & Dwg\Drawings\1440-06-001-Traffic Calming.dwg : Plotted by jtv on Mar 21, 2019 - 9:24am

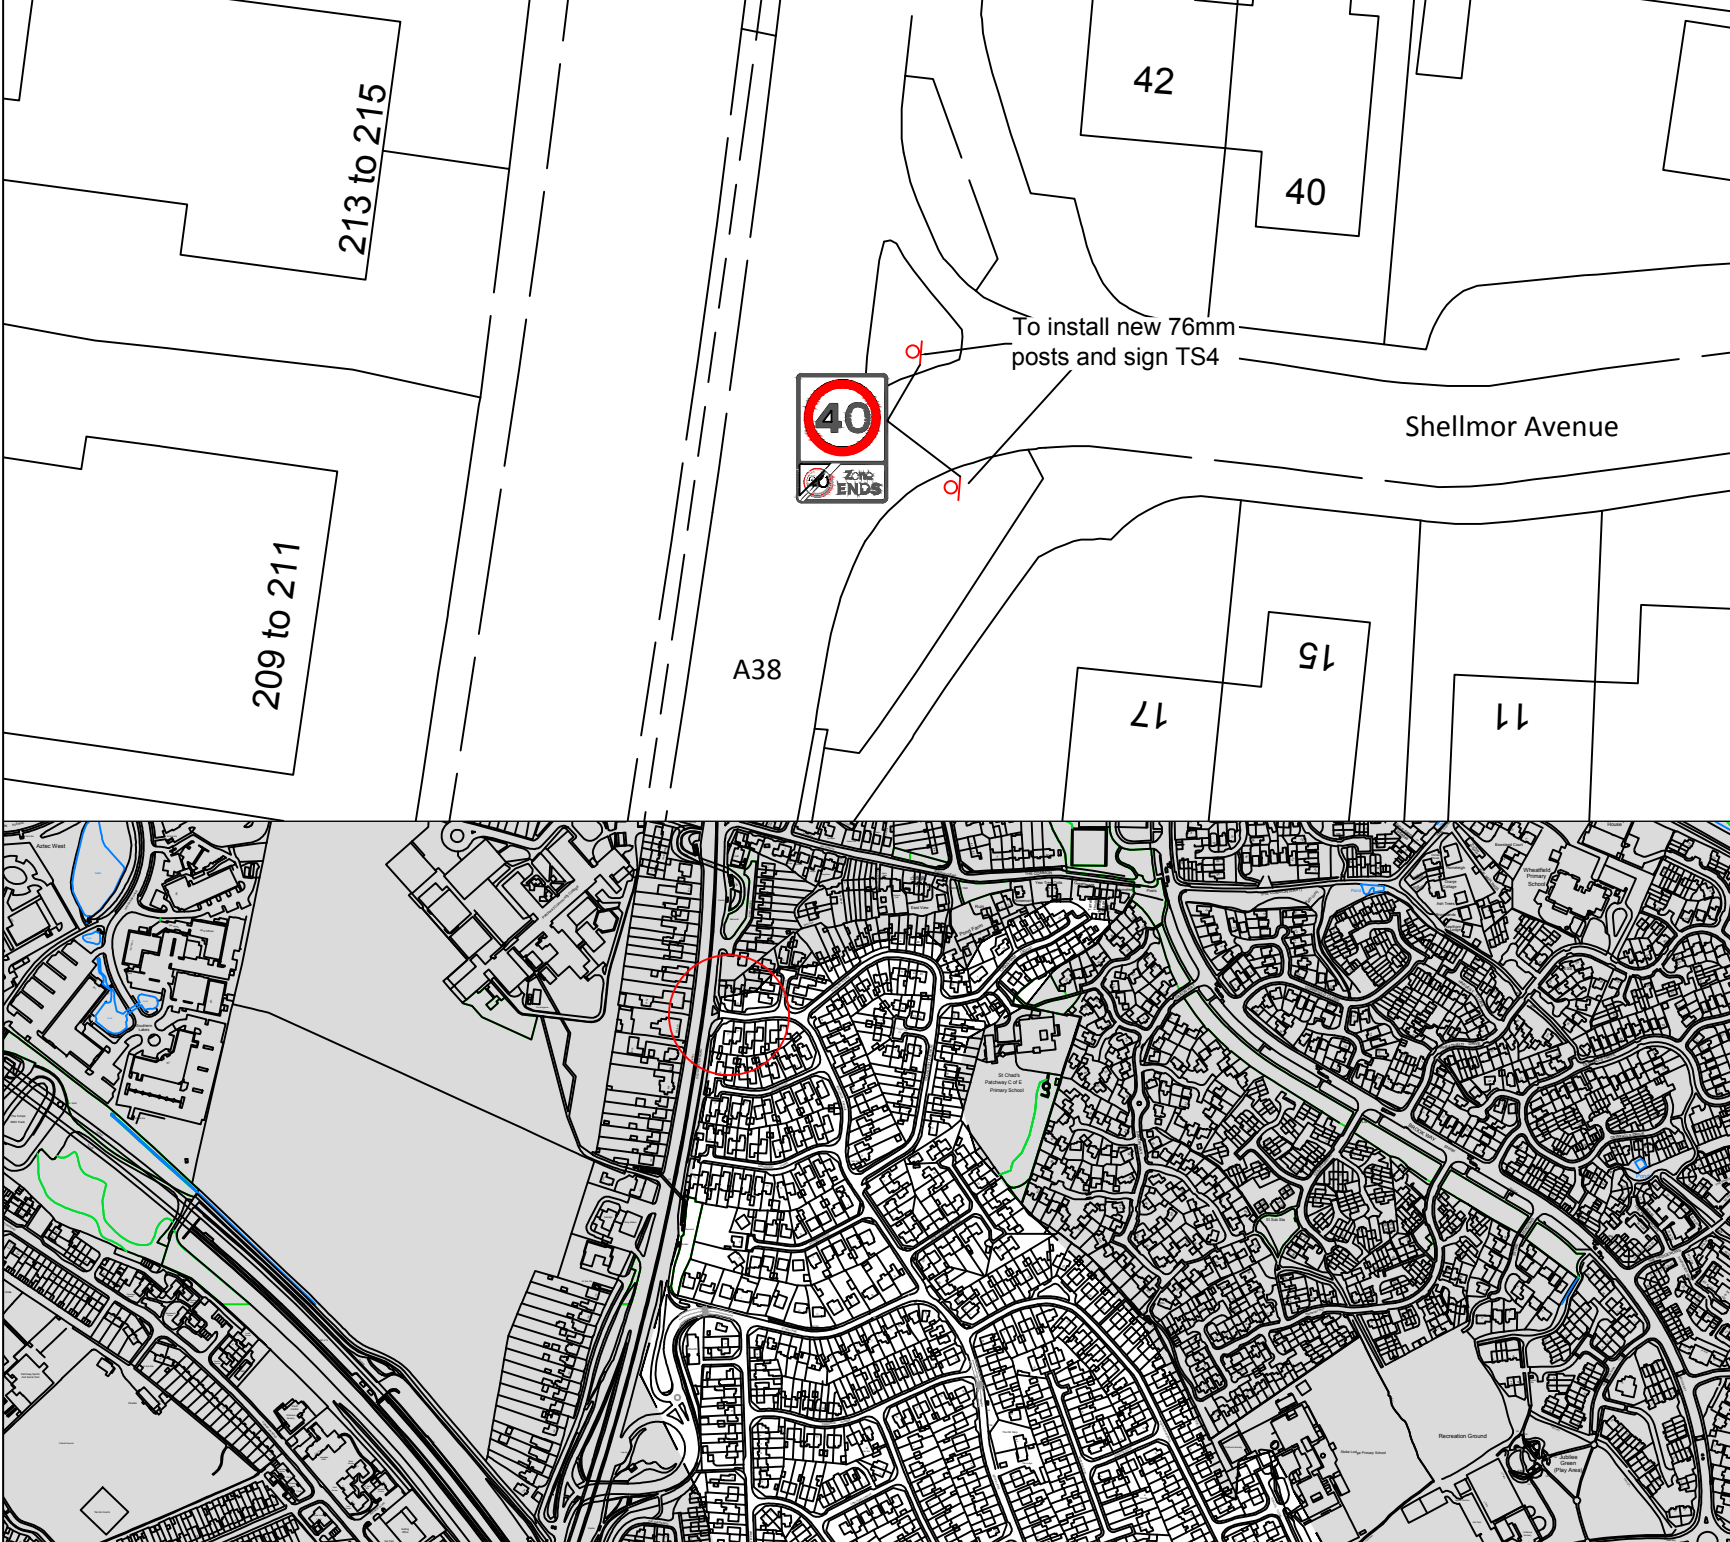

PRELIMINARY



DEPARTMENT OF ENVIRONMENT  
AND COMMUNITY SERVICES

DIRECTOR  
Nigel Riglar

**STREETCARE TRANSPORT & WASTE**

PO Box 1954  
Bristol, BS37 0DD  
Telephone: 01454 868 000  
Email: TransportServices@southglos.gov.uk

ORDNANCE SURVEY

© Crown copyright and database rights 2019 Ordnance Survey 100023410.  
This map has been provided for this scheme consultation and must not be used for any other purpose. Only one paper copy may be made for your own use.

**TRAFFIC ORDER KEY**

**Existing**

- Speed Cushions
- Pedestrian Island
- Hatching
- Pedestrian (zebra) crossing

**Proposed**

- Install new post and two signs back to back
- Install new post and sign
- Install signs back to back on existing lamp column
- Install sign on existing lamp column

**ADDITIONAL INFORMATION KEY**

- Traffic Order Boundary
- Ward boundary

| Rev   | Description    | Drawn          | App'd          | Date      |
|---|----------------|----------------|----------------|-----------|
|   |                |                |                |           |
| <b>Project</b>  |                |                |                |           |
| Stoke Lodge & Common<br>Stoke Lane & Various Roads<br>Traffic Calming & 20mph |                |                |                |           |
| <b>Title</b>  |                |                |                |           |
| Signage Installation<br>Shellmor Avenue                                       |                |                |                |           |
| Scale @ A4  |                | N/S            |                |           |
| Drawn   | JT             | Checked        |                | Approved  |
| Date  | Feb 2019       | Date           |                | Date      |
| Dwg No.   | Parish<br>T440 | Scheme<br>- 06 | Number<br>- 12 | Rev.<br>- |