


46.9m

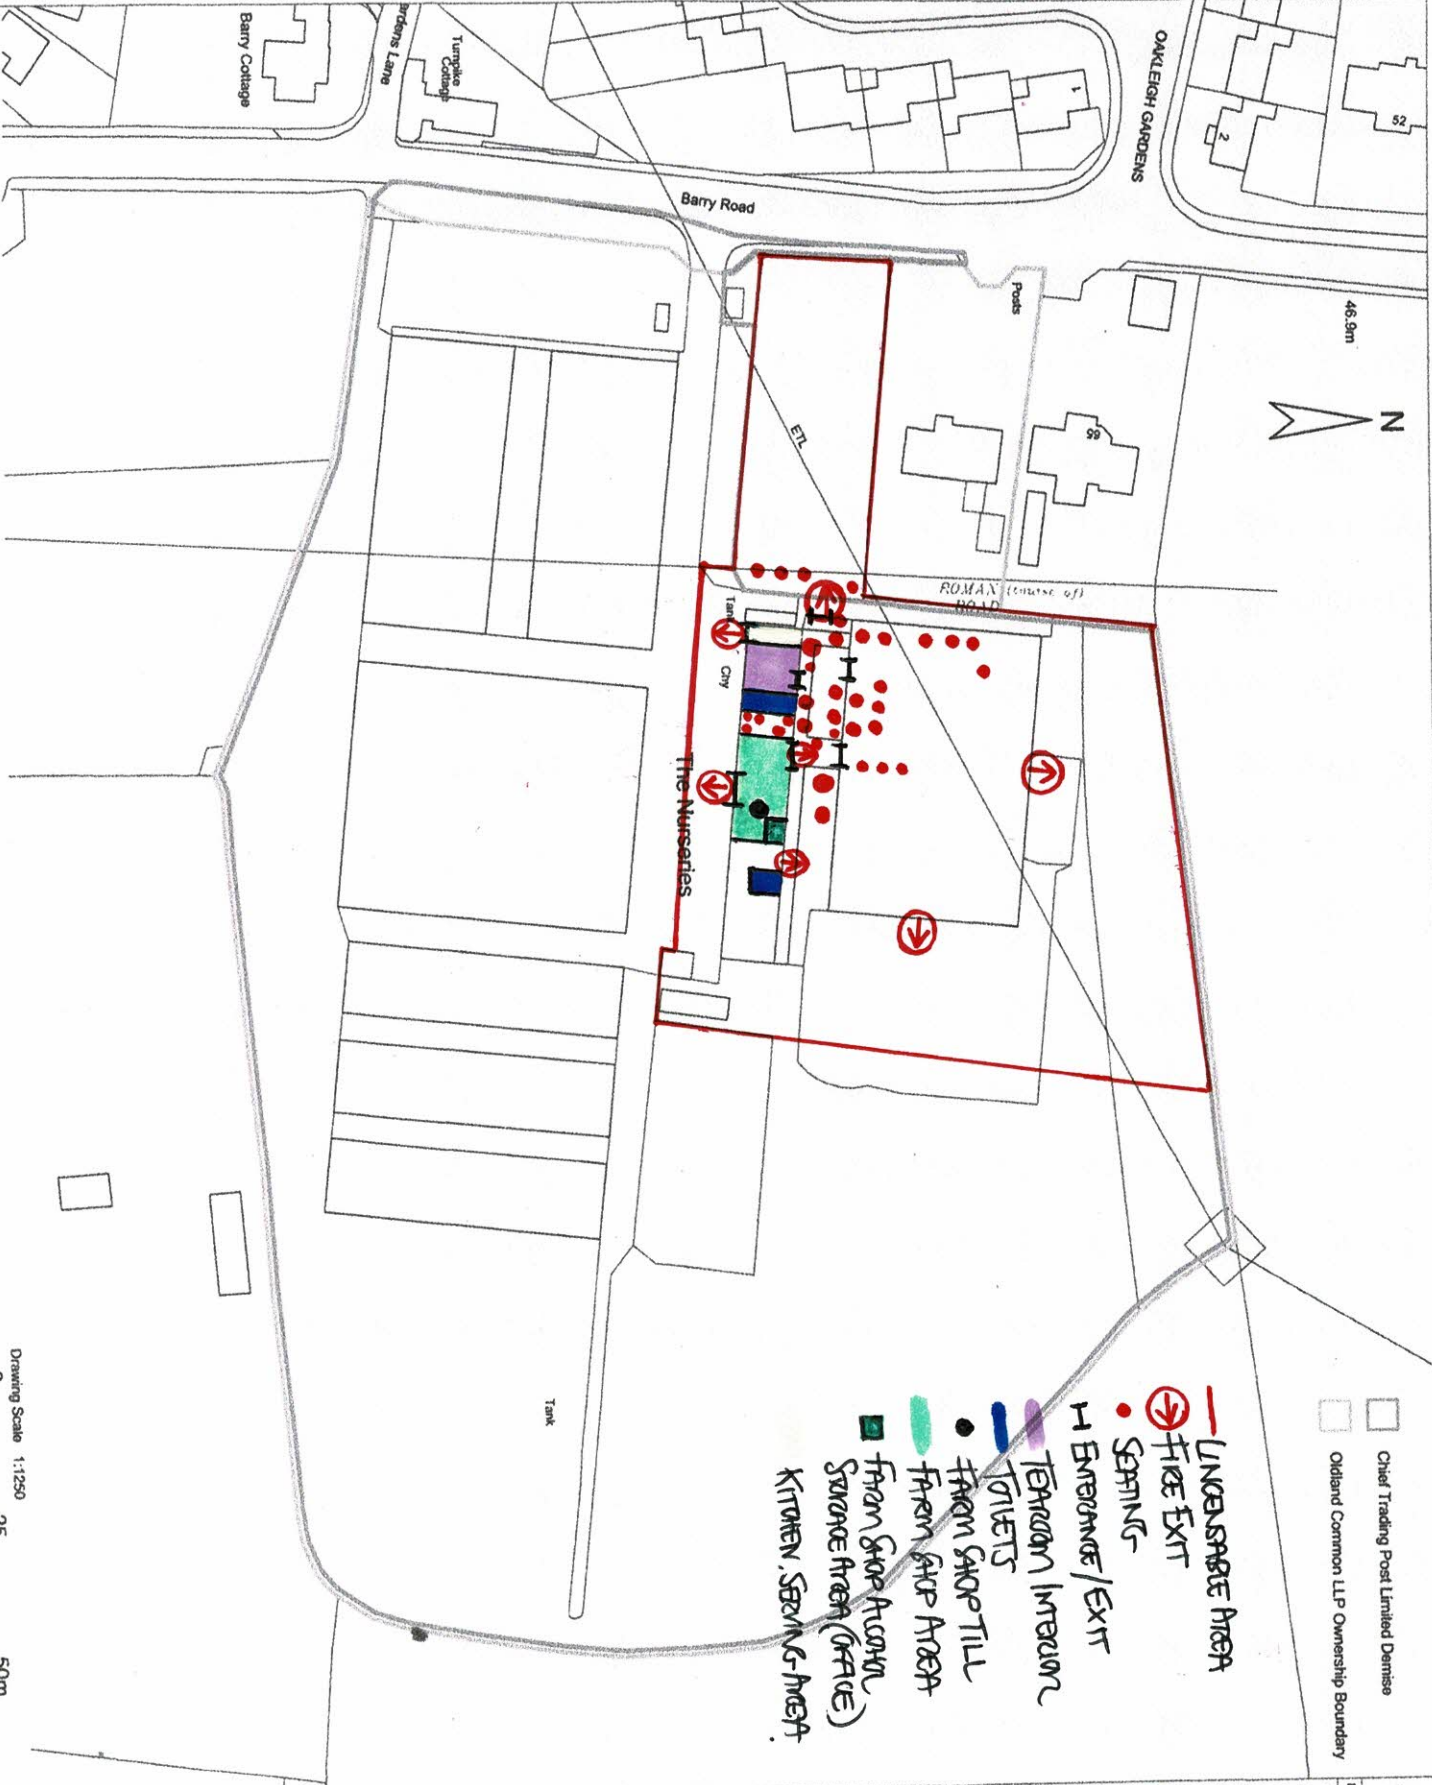

- Chief Trading Post Limited Demise
- Oldland Common LLP Ownership Boundary

- LICENSEABLE AREA
- ⬇ FIRE EXIT
- SEPPINGS
- H EMERGENCY/EXIT
- ▭ TERRAZZO INTERIOR
- ▭ TOILETS
- FRAM SHOP TILL
- ▭ FRAM SHOP AREA
- ▭ FRAM SHOP AREA
- ▭ STORAGE AREA (OFFICE)
- ▭ KITCHEN, SEPPINGS AREA

Drawing Scale 1:1250
0 25 50m

Responsibility is not accepted for errors made by others in scaling from this drawing. Contractors must check all dimensions on site. Discrepancies must be reported immediately to the architect before proceeding. This drawing is copyright ©2018 Nash Partnership. All rights reserved.

Rev.	Date	Notes	Iss.
A	21.05.18	Issued for comment	EC
B	04.06.19	Issued for comment	EC
C	05.06.19	Issued for comment	EC
D	07.06.19	Issued for comment	EC
E	11.06.19	Issued for comment	EC
F	18.06.19	Draft to clarify boundaries	EC
G	19.06.19	Issued for comment	EC
H	24.06.19	Client Issue	EC

Job Number	Originator	Zone	Level
19009	NP	XX	ZZ

Type	File	Drawing Number	Revision
NP	A	1001	H

nash partnership
Nash Partnership
22a Sydney Buildings
Bath
BA2 0BZ
01225 463424
www.nashpartnership.com
mail@nashpartnership.com

19009-NP-XX-ZZ-DR-A-1001

Project
Former Nursery Site, Barry Road,
Bristol, BS30 6QY

Site Location Plan

Drawn by	Project Manager	Scale
EC	AT	1:1250 @ A4