


Approval Display / Introduction  
THE STORE WITHIN THE LEO BOULE.

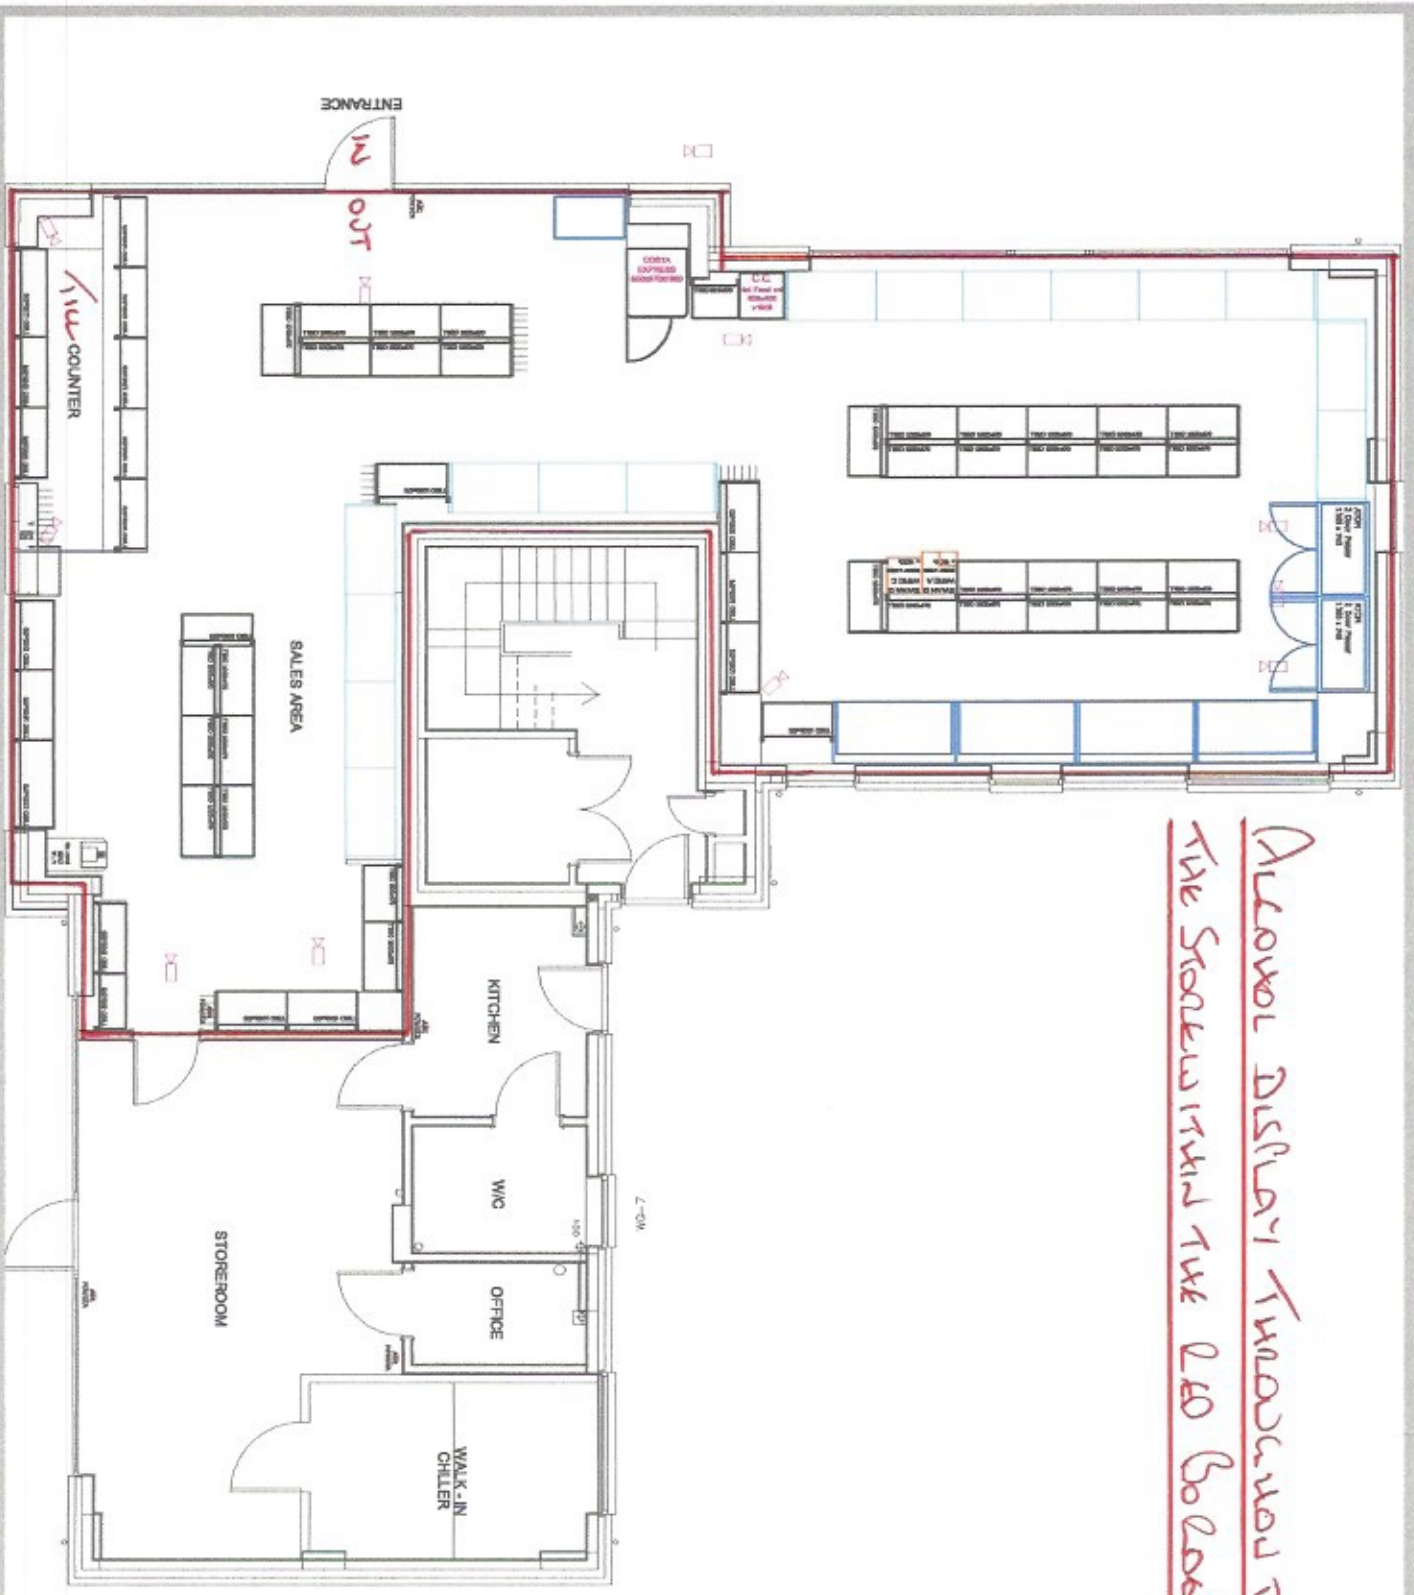

Dave Kennihon  
 Area Sales Manager  
 Apply/Westward Group Limited  
 T: 01752 854017  
 M: 07741 756883  
 E: dken@wgn@appliedwestward.co.uk  
 W: www.spar.com

Client: LATE STOP

Address: **SPAR**  
 CHARLTON HAYES  
 BRESTOL  
 BSS4 5UY

Drawing Title: LATE STOP - CHARLTON HAYES

Store Size	1,571 sq ft	Format	NEIGHBOURHOOD
Scale	1:100@M	Drawn by	DK
Date	03.02.21	Rev	0/1A

Drawing No: LAT-CHA-2021-01A

Name:



SPAR  
 COPYRIGHT NOTICE: THE COPYRIGHT & DESIGN RIGHT IN THIS WORK BELONGS TO AM AND S HEREBY ASSERTED. ALL RIGHTS RESERVED.  
 DIMENSIONS: DO NOT SCALE FROM THIS DRAWING. ALL DIMENSIONS ARE IN MILLIMETERS UNLESS STATED. DIMENSIONS ON SITE AND ALL EQUIPMENT SIZES TO BE VERIFIED PRIOR TO WORK COMMENCEMENT.  
 CONSIDER THIS DRAWING IS ISSUED FOR THE EXCLUSIVE USE OF THE CLIENT AND IS NOT TO BE REPRODUCED OR USED IN ANY MANNER TO ANY THIRD PARTIES WITHOUT THE PRIOR WRITTEN CONSENT OF AM.