




Site Location Plan (Scale 1:10,000)

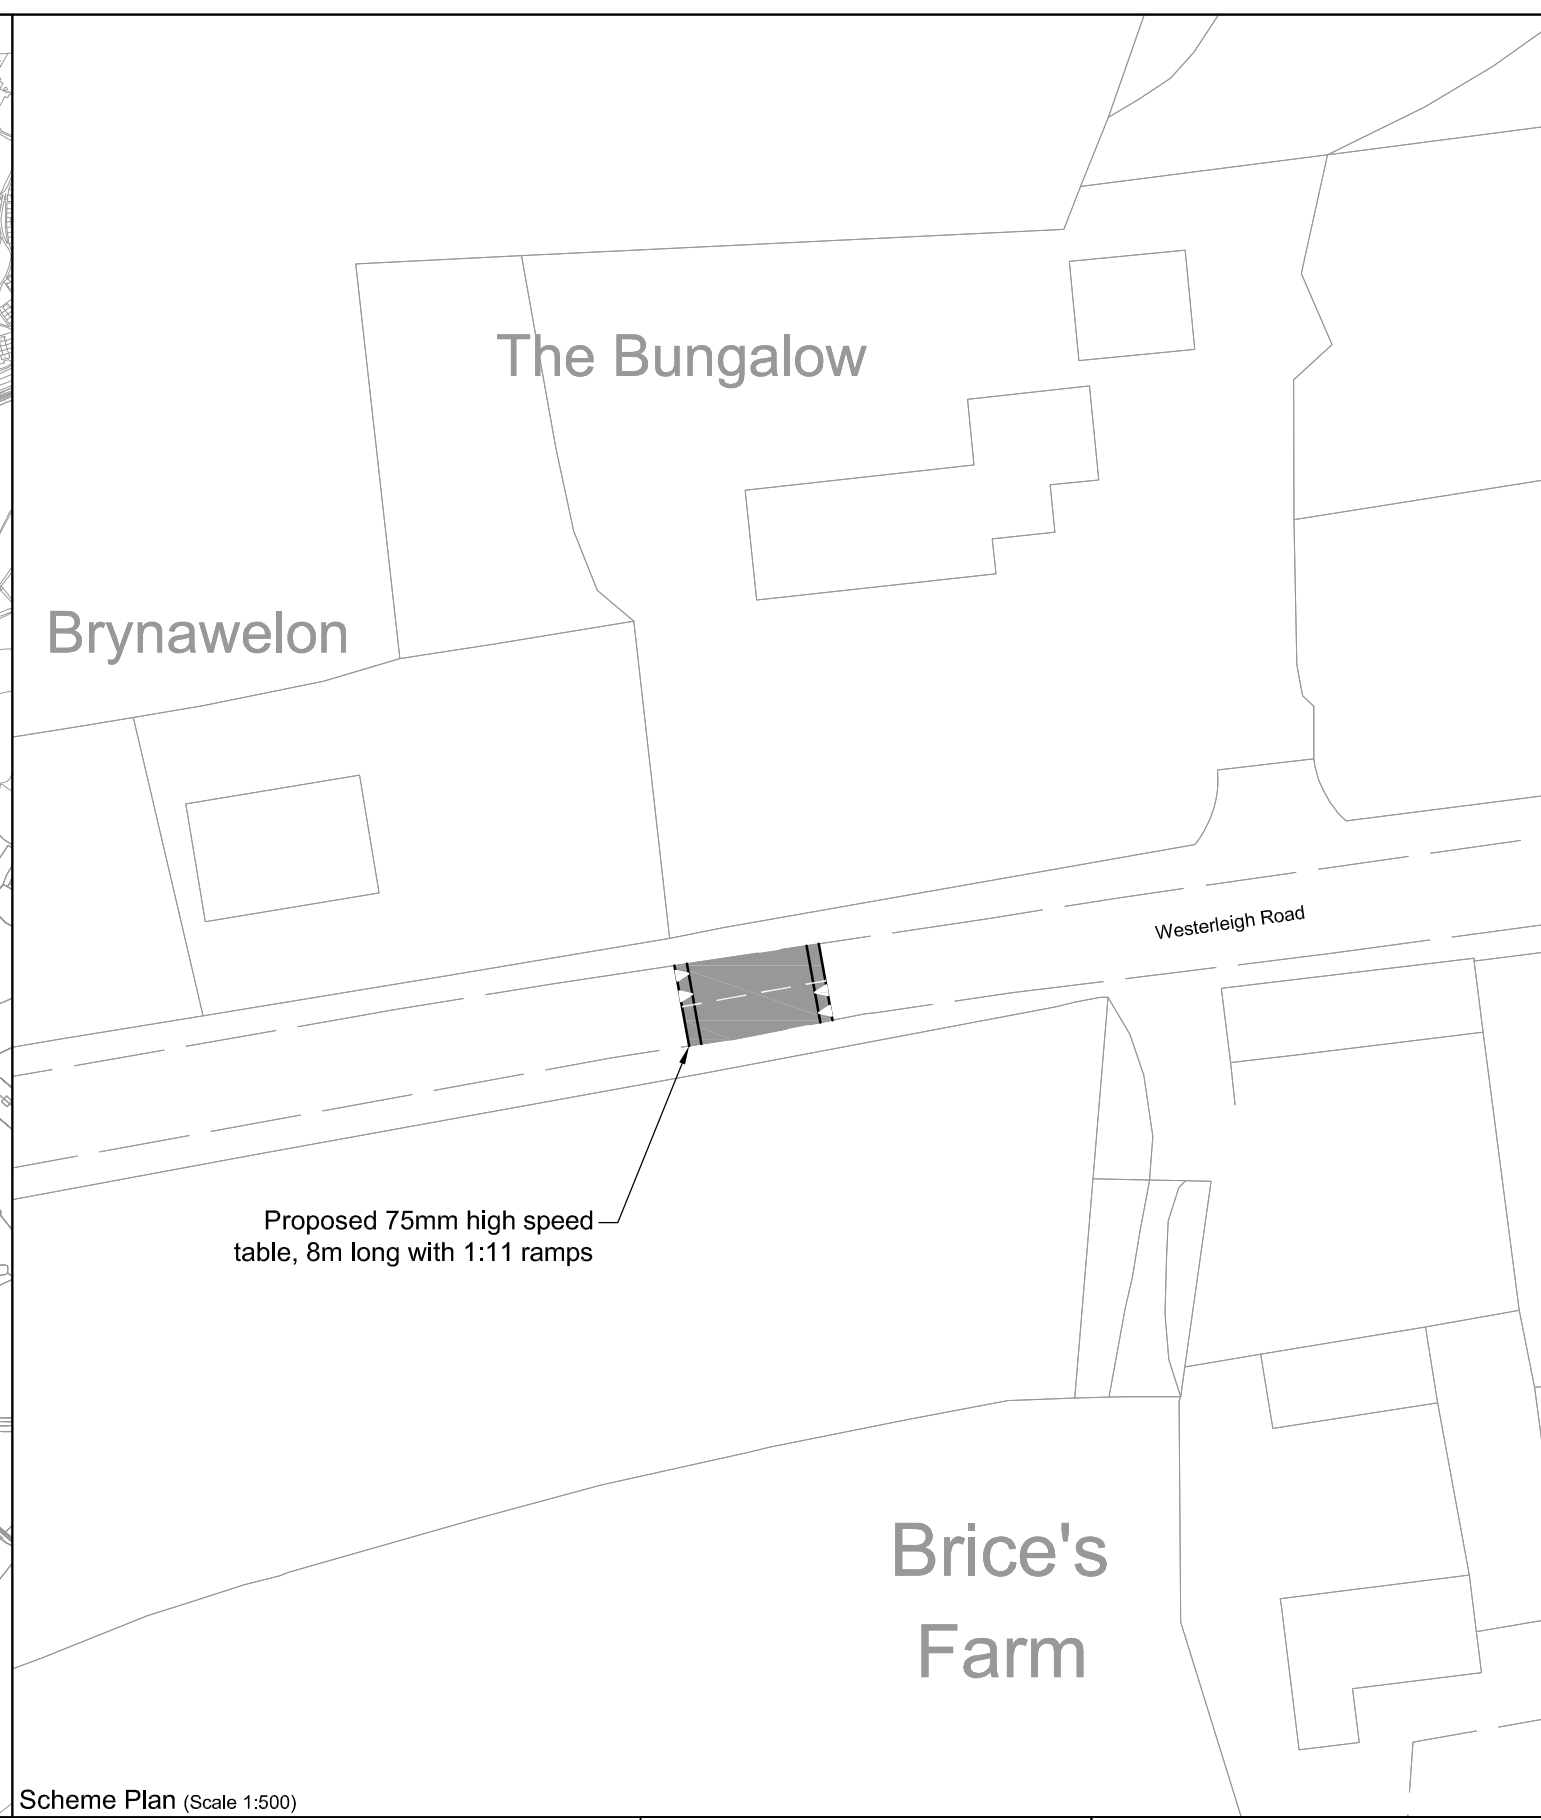

Scheme Plan (Scale 1:500)

Acad Ref: I:\TNS Schemes\1434-WESTERLEIGH\289 - Westerleigh Village Raised Tables5 - Docs & Dwg\Drawings\1434-289-004.dwg : Plotted by jji on Feb 28, 2019 - 12:55pm

ORDNANCE SURVEY
 © Crown copyright and database rights 2019 Ordnance Survey 100023410.
 This map has been provided for this scheme consultation and must not be used for any other purpose. Only one paper copy may be made for your own use.

Rev	Description	Drawn	App'd	Date

STATUTORY NOTICE



South Gloucestershire Council
 DEPARTMENT OF ENVIRONMENT AND COMMUNITY SERVICES
 DIRECTOR
 Nigel Riglar
STREETCARE TRANSPORT & WASTE
 PO Box 1954
 Bristol, BS37 0DD
 Telephone: 01454 868 000
 Email: TransportServices@southglos.gov.uk

Project		Speed Reductions Measures Westerleigh Village			
Title		General Arrangement			
Scale @ A3	As Shown				
Drawn	JR	Checked	MS	Approved	
Date	Feb.19	Date	Feb.19	Date	
Dwg No.	T434	Scheme	289	Number	04
				Rev.	-