


Castle Cottage

Pond

Air Shaft

Little Woodlands

WILLSBRIDGE

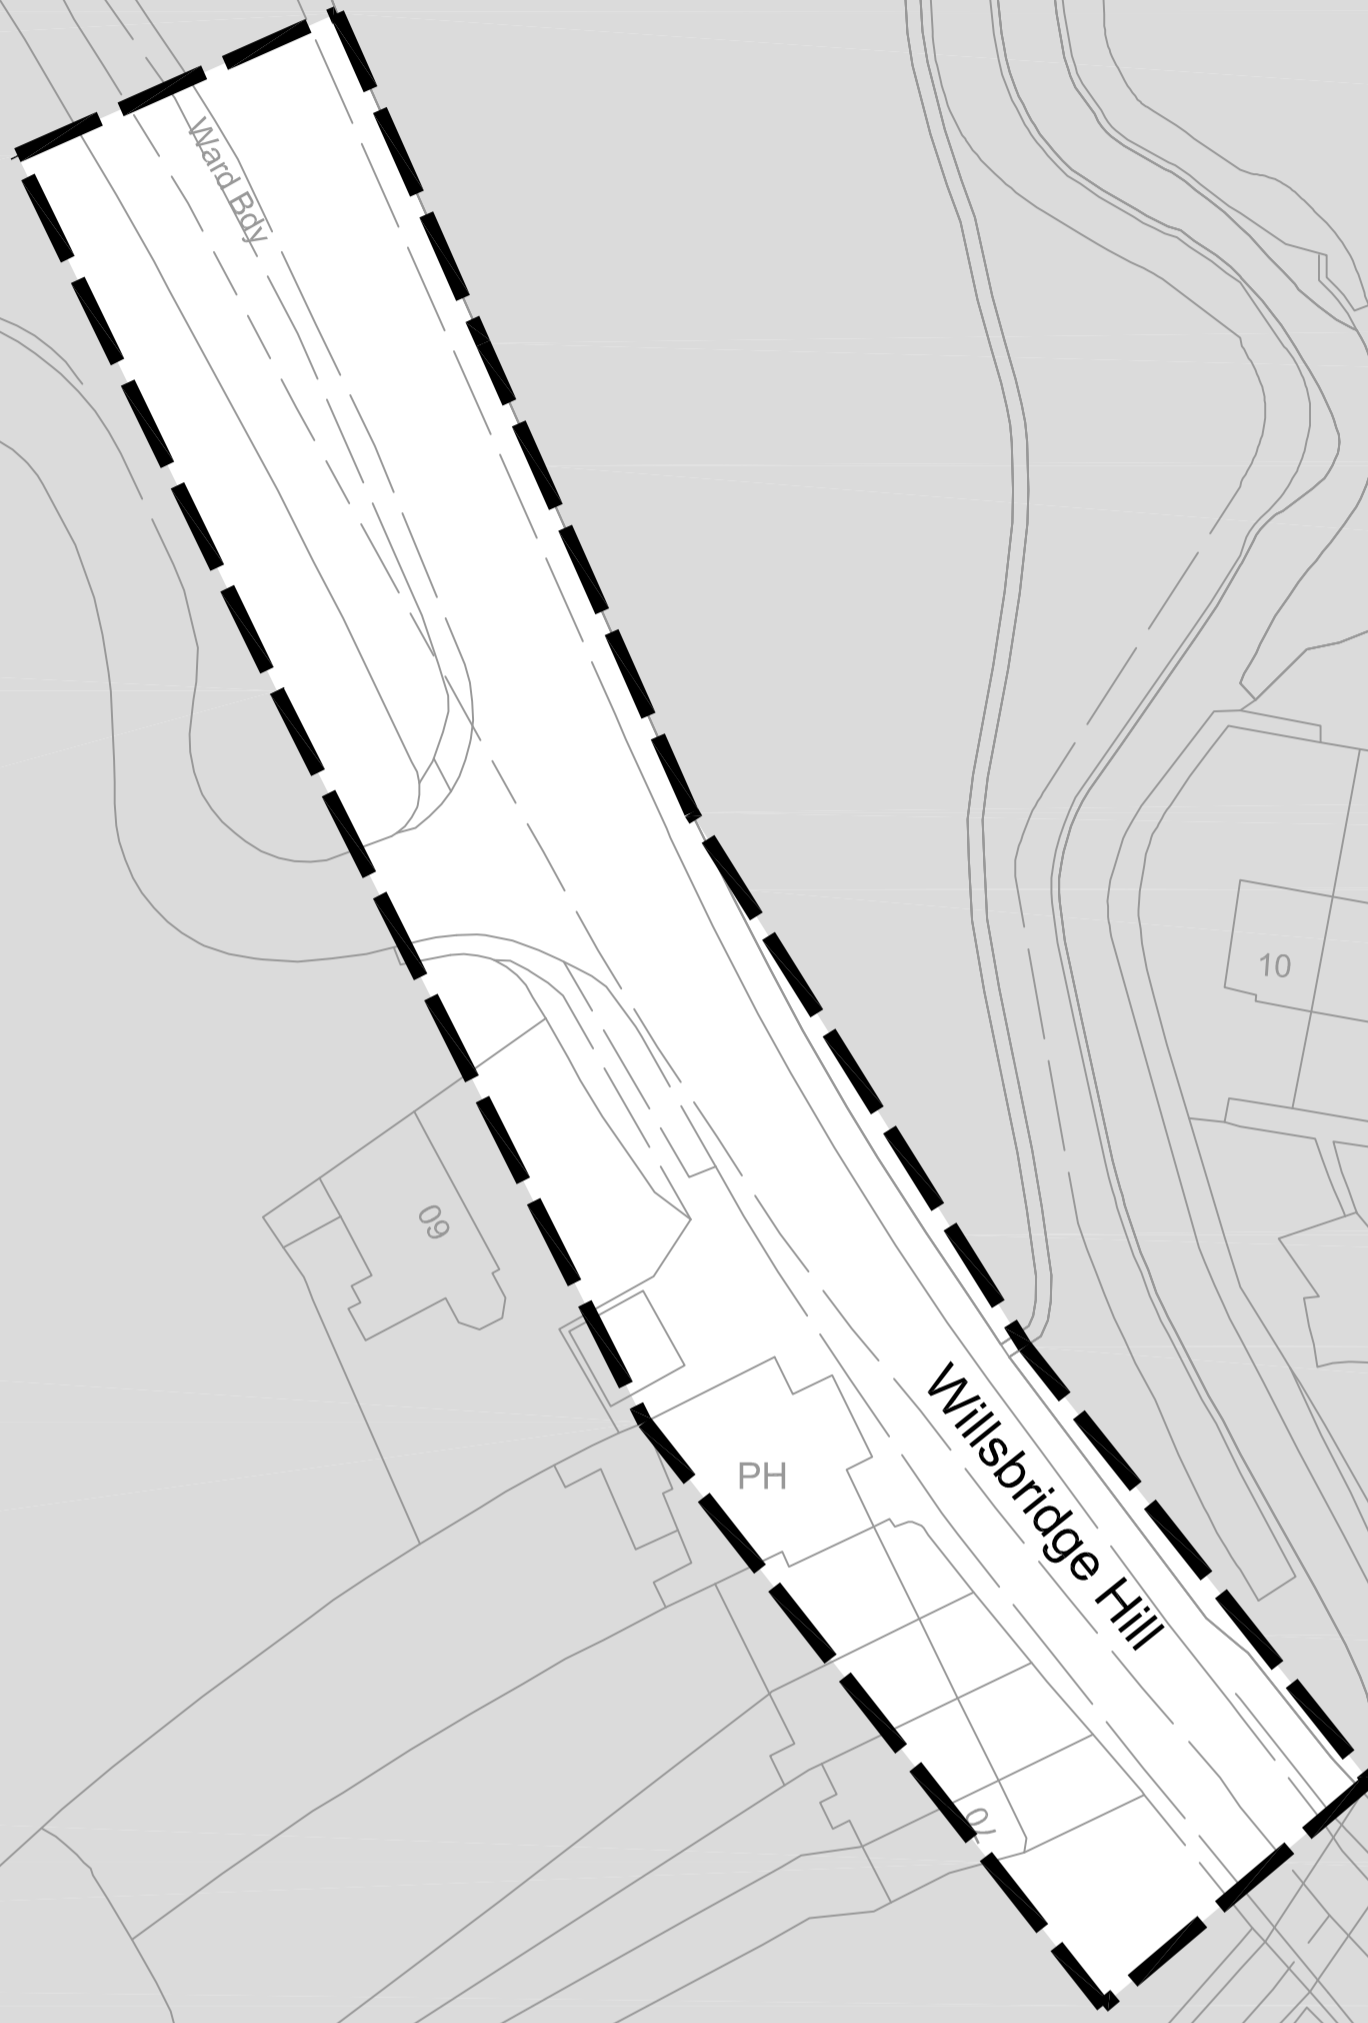

Acad Ref: LTINS Schemes\T301-BITTON304 - Bitton Area Wide Waiting Restrictions Review\5_Docs & Dwg\Drawings\SST\T301-304-02_Existing.dwg : Plotted by kh13 on Apr 02 2019 - 15:56pm

ORDNANCE SURVEY

© Crown copyright and database rights 2019 Ordnance Survey 10003410.
This map has been provided for this scheme consultation and must not be used for any other purpose. Only one paper copy may be made for your own use.

KEY

----- Scheme Boundary

CONSULTATION



DEPARTMENT OF ENVIRONMENT AND COMMUNITY SERVICES

DIRECTOR
Nigel Riglar

STREETCARE TRANSPORT & WASTE

PO Box 1954
Bristol, BS37 0DD
Telephone: 01454 868 000
Email: TransportServices@southglos.gov.uk

Project
**Bitton Area Wide
Waiting Restriction Review**

Title
**Existing Waiting Restrictions -
Inset 2**

Scale @ A1	1:500
Drawn	KH
Checked	
Approved	
Date	01/02/19
Date	
Dwg No.	T301 - 304 - 02
Partn	
Scheme	
Number	
Rev.	

Rev	Description	Drawn	App'd	Date