


0 10 20 25 50 100

Scale Bar 1:1000 (meters)

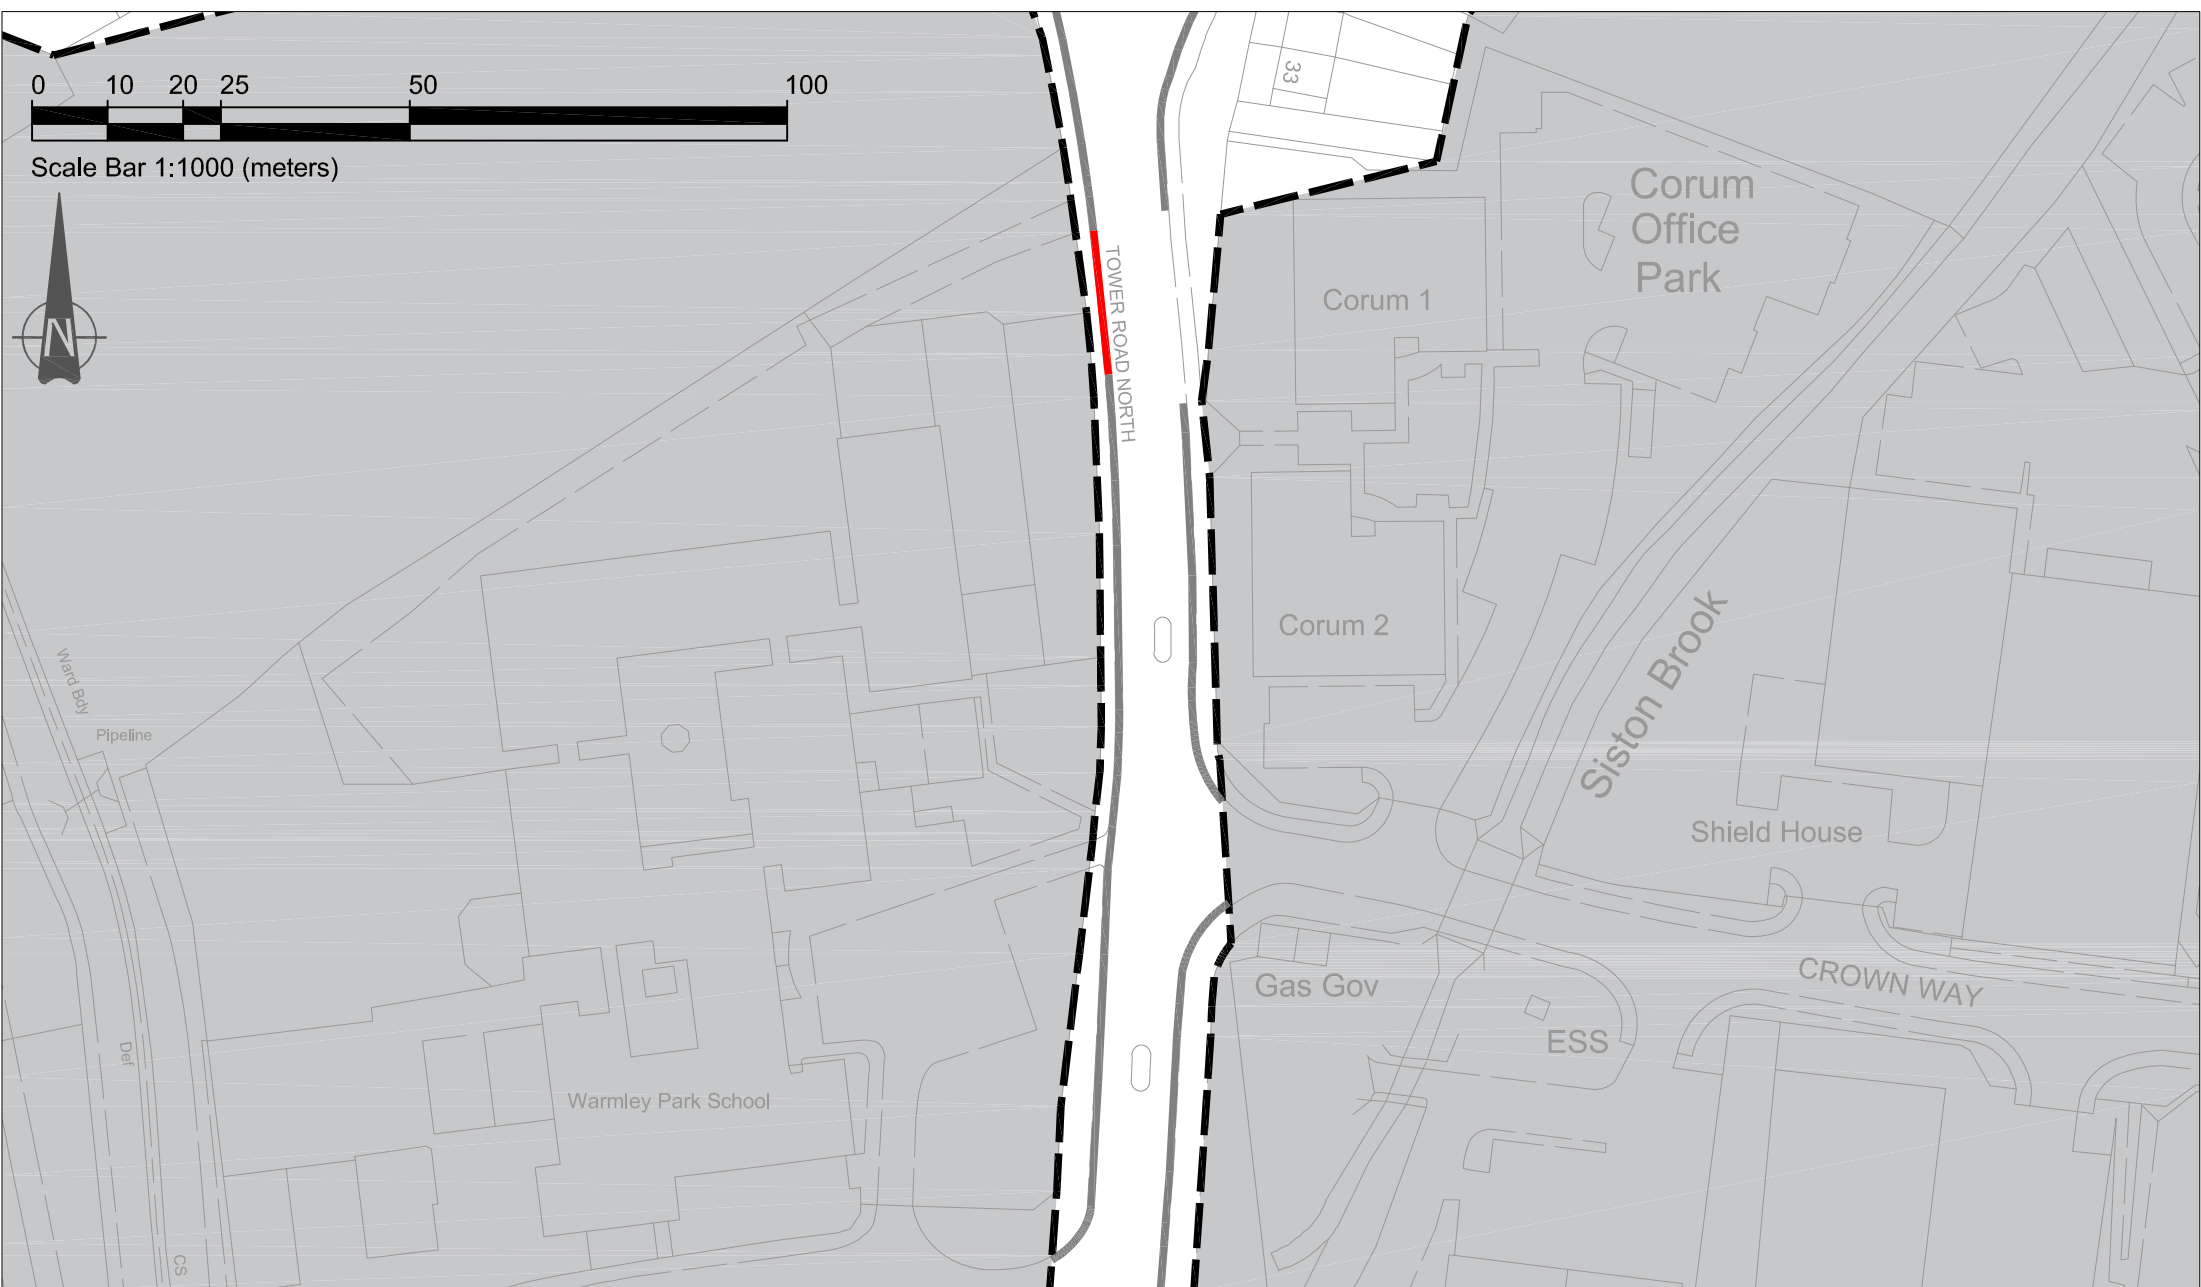

TOWER ROAD NORTH

Corum 1

Corum Office Park

Corum 2

Siston Brook

Shield House

Gas Gov

ESS

CROWN WAY

Warmley Park School

Ward Bdy

Pipeline

Def

CS

ORDNANCE SURVEY

© Crown copyright and database rights 2019 Ordnance Survey 100023410
This map has been provided for this scheme consultation and must not be used for any other purpose. Only one paper copy may be made for your own use.

TRAFFIC ORDER KEY

- Proposed - No waiting at any time (Double yellow lines)
- Existing - No waiting at any time (Double yellow lines)

Rev	Description	Drawn	App'd	Date



South Gloucestershire Council
DEPARTMENT OF ENVIRONMENT AND COMMUNITY SERVICES

DIRECTOR
Steve Evans

STREETCARE TRANSPORT & WASTE
PO Box 1954
Bristol, BS37 0DD
Telephone: 01454 868 000
Email: TransportServices@southglos.gov.uk

Project		Siston Walling Restriction Review			
Title		New Nursery Proposed Walling Restrictions			
Scale @ A2	1:500				
Drawn	KM	Checked		Approved	
Date	Apr 19	Date		Date	
Dwg No.	T307	Parish	Scheme	Number	Rev.
				219	008