


Acad Ref: I:\TNS Schemes\T418-IRON ACTON\52 - Wotton Road dropped kerbs and schools keep clear\5. Docs & Dwg\Drawings\T418-152-05.dwg - Plotted by jh on Mar 12, 2019 - 1:39pm

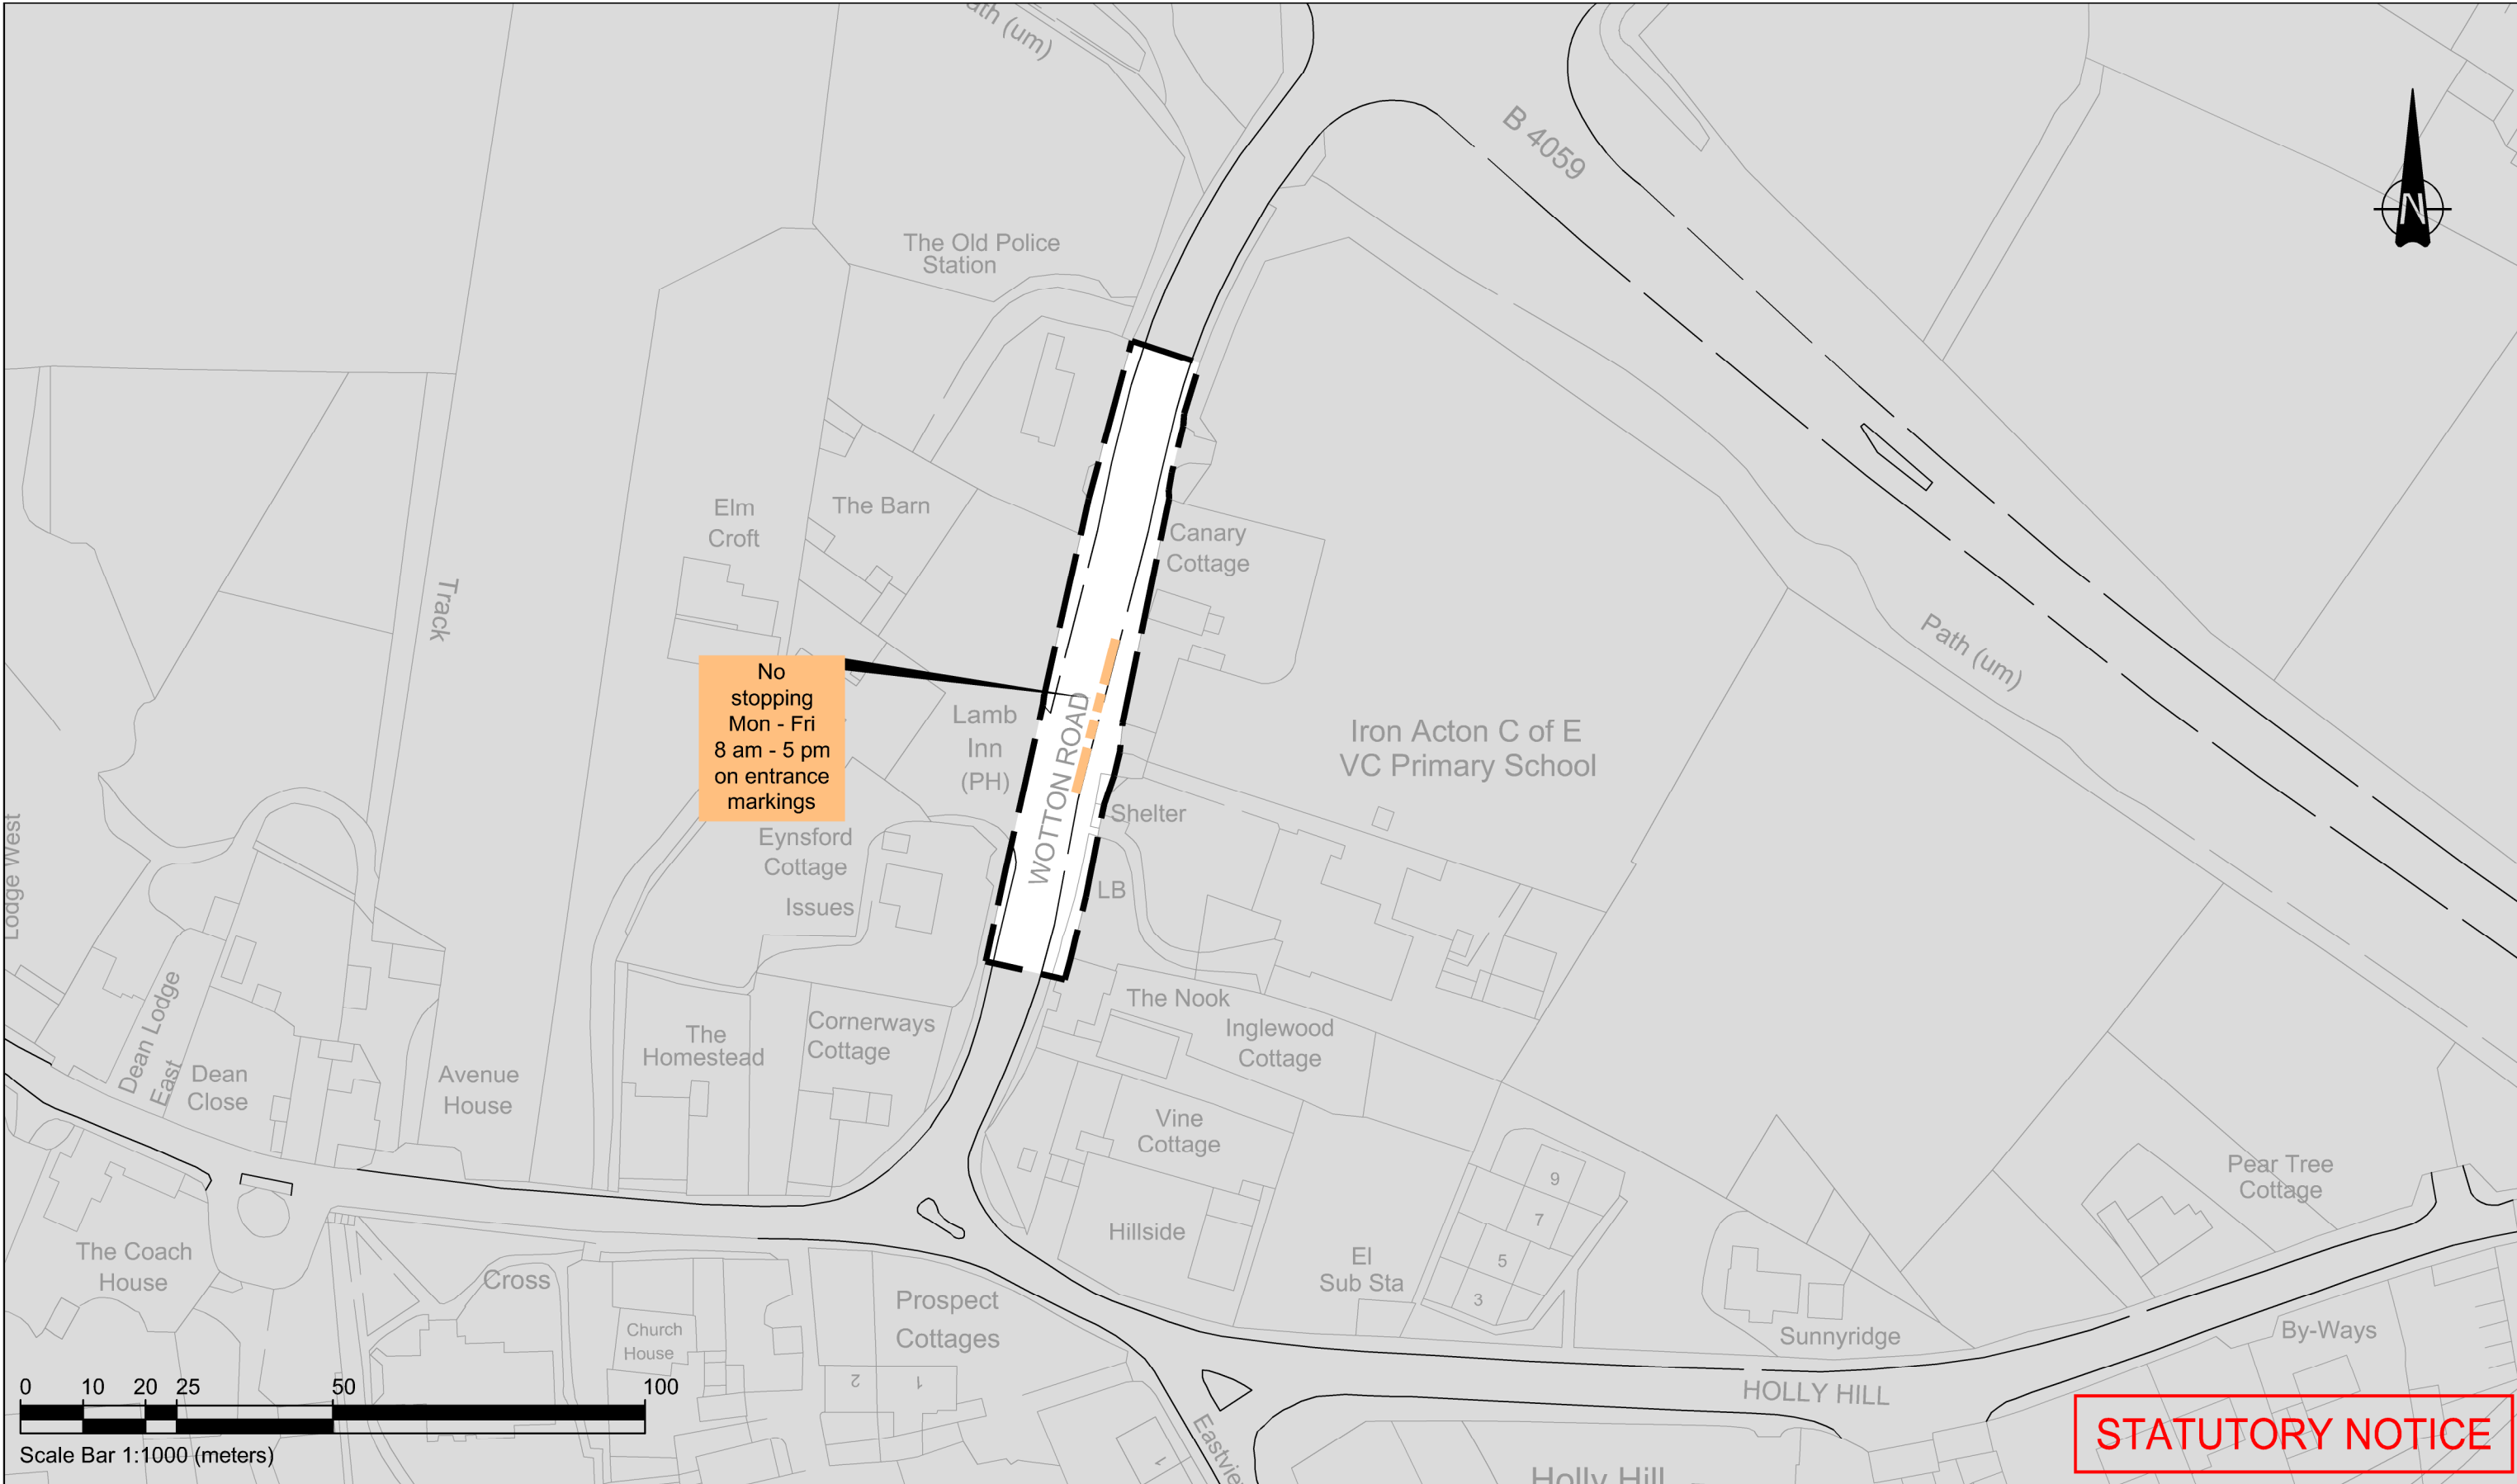

STATUTORY NOTICE

ORDNANCE SURVEY

© Crown copyright and database rights 2019 Ordnance Survey 100023410.
This map has been provided for this scheme consultation and must not be used for any other purpose. Only one paper copy may be made for your own use.

Rev	Description	Drawn	App'd	Date

TRAFFIC ORDER KEY

- School Keep Clear / No Stopping
- Traffic Order Boundary

South Gloucestershire Council
DEPARTMENT OF ENVIRONMENT AND COMMUNITY SERVICES

DIRECTOR
Nigel Riglar

STREETCARE TRANSPORT & WASTE
PO Box 1954
Bristol, BS37 0DD
Telephone: 01454 868 000
Email: TransportServices@southglos.gov.uk

Project		Iron Acton Primary School Iron Acton School Keep Clear Markings			
Title		Traffic Regulation Order			
Scale @ A3	1:1000				
Drawn	JR	Checked	MS	Approved	
Date	Mar.19	Date	Mar.19	Date	
Dwg No.	T418	Scheme	152	Number	05
				Rev.	-