


Acad Ref: I:\TNS Schemes\T414-FRAMPTON COTTRELL\195 - Frampton Cottrell School Keep Clear markings\5. Docs & Dwg\Drawings\T414-195-06.dwg : Plotted by jlj on Mar 12, 2019 - 1:35pm

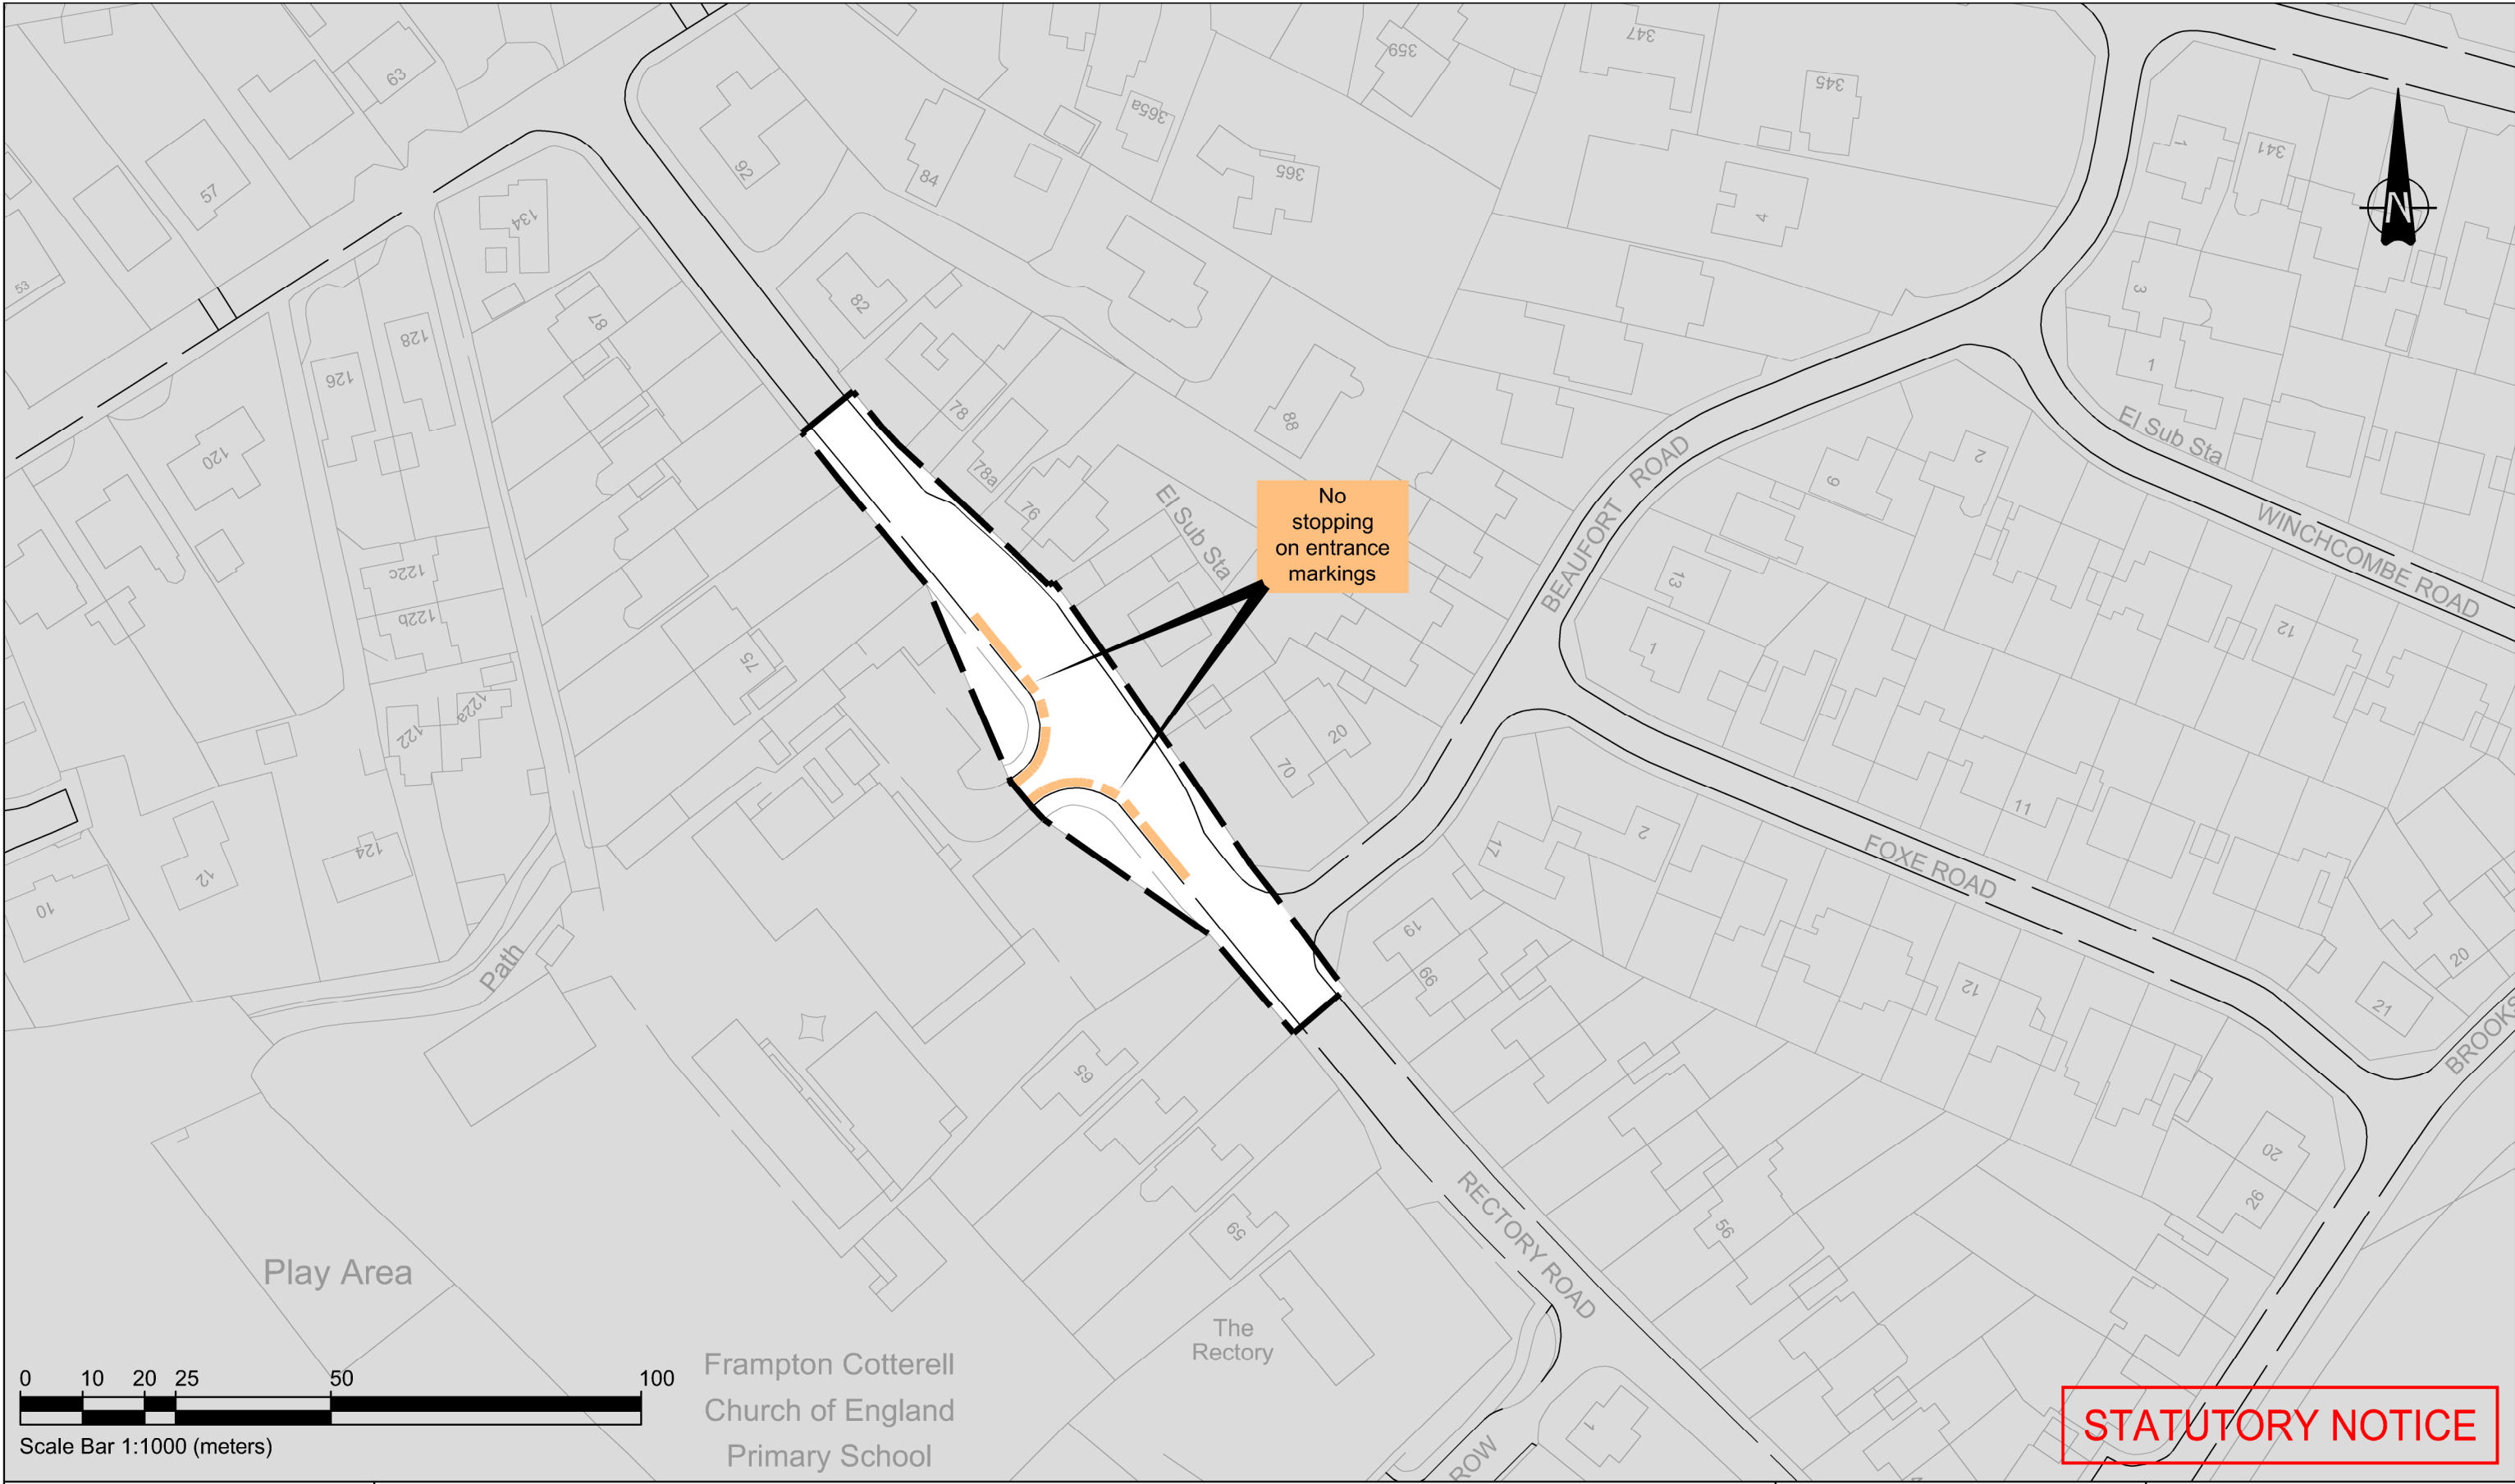

ORDNANCE SURVEY
 © Crown copyright and database rights 2019 Ordnance Survey 100023410.
 This map has been provided for this scheme consultation and must not be used for any other purpose. Only one paper copy may be made for your own use.

Rev	Description	Drawn	App'd	Date

TRAFFIC ORDER KEY

- School Keep Clear / No Stopping
- Traffic Order Boundary

South Gloucestershire Council
 DEPARTMENT OF ENVIRONMENT AND COMMUNITY SERVICES
 DIRECTOR
 Nigel Riglar
STREETCARE TRANSPORT & WASTE
 PO Box 1954
 Bristol, BS37 0UD
 Telephone: 01454 868 000
 Email: TransportServices@southglos.gov.uk

Project Frampton Cottrell C of E Primary School Frampton cottrell School Keep Clear Markings					
Title Traffic Regulation Order					
Scale @ A3	1:1000				
Drawn	JR	Checked	MS	Approved	
Date	Mar.19	Date	Mar.19	Date	
Dwg No.	T414	-	193	-	06