


Acad Rev: FTINS Scheme\1307-SISTON\19 - Siston Waiting Restrictions - 05_Docs & Drawings\1307-219-006-008\TRO Plan Rev B.dwg: Plotted by kermon on Jun 10, 2019 - 3:27pm

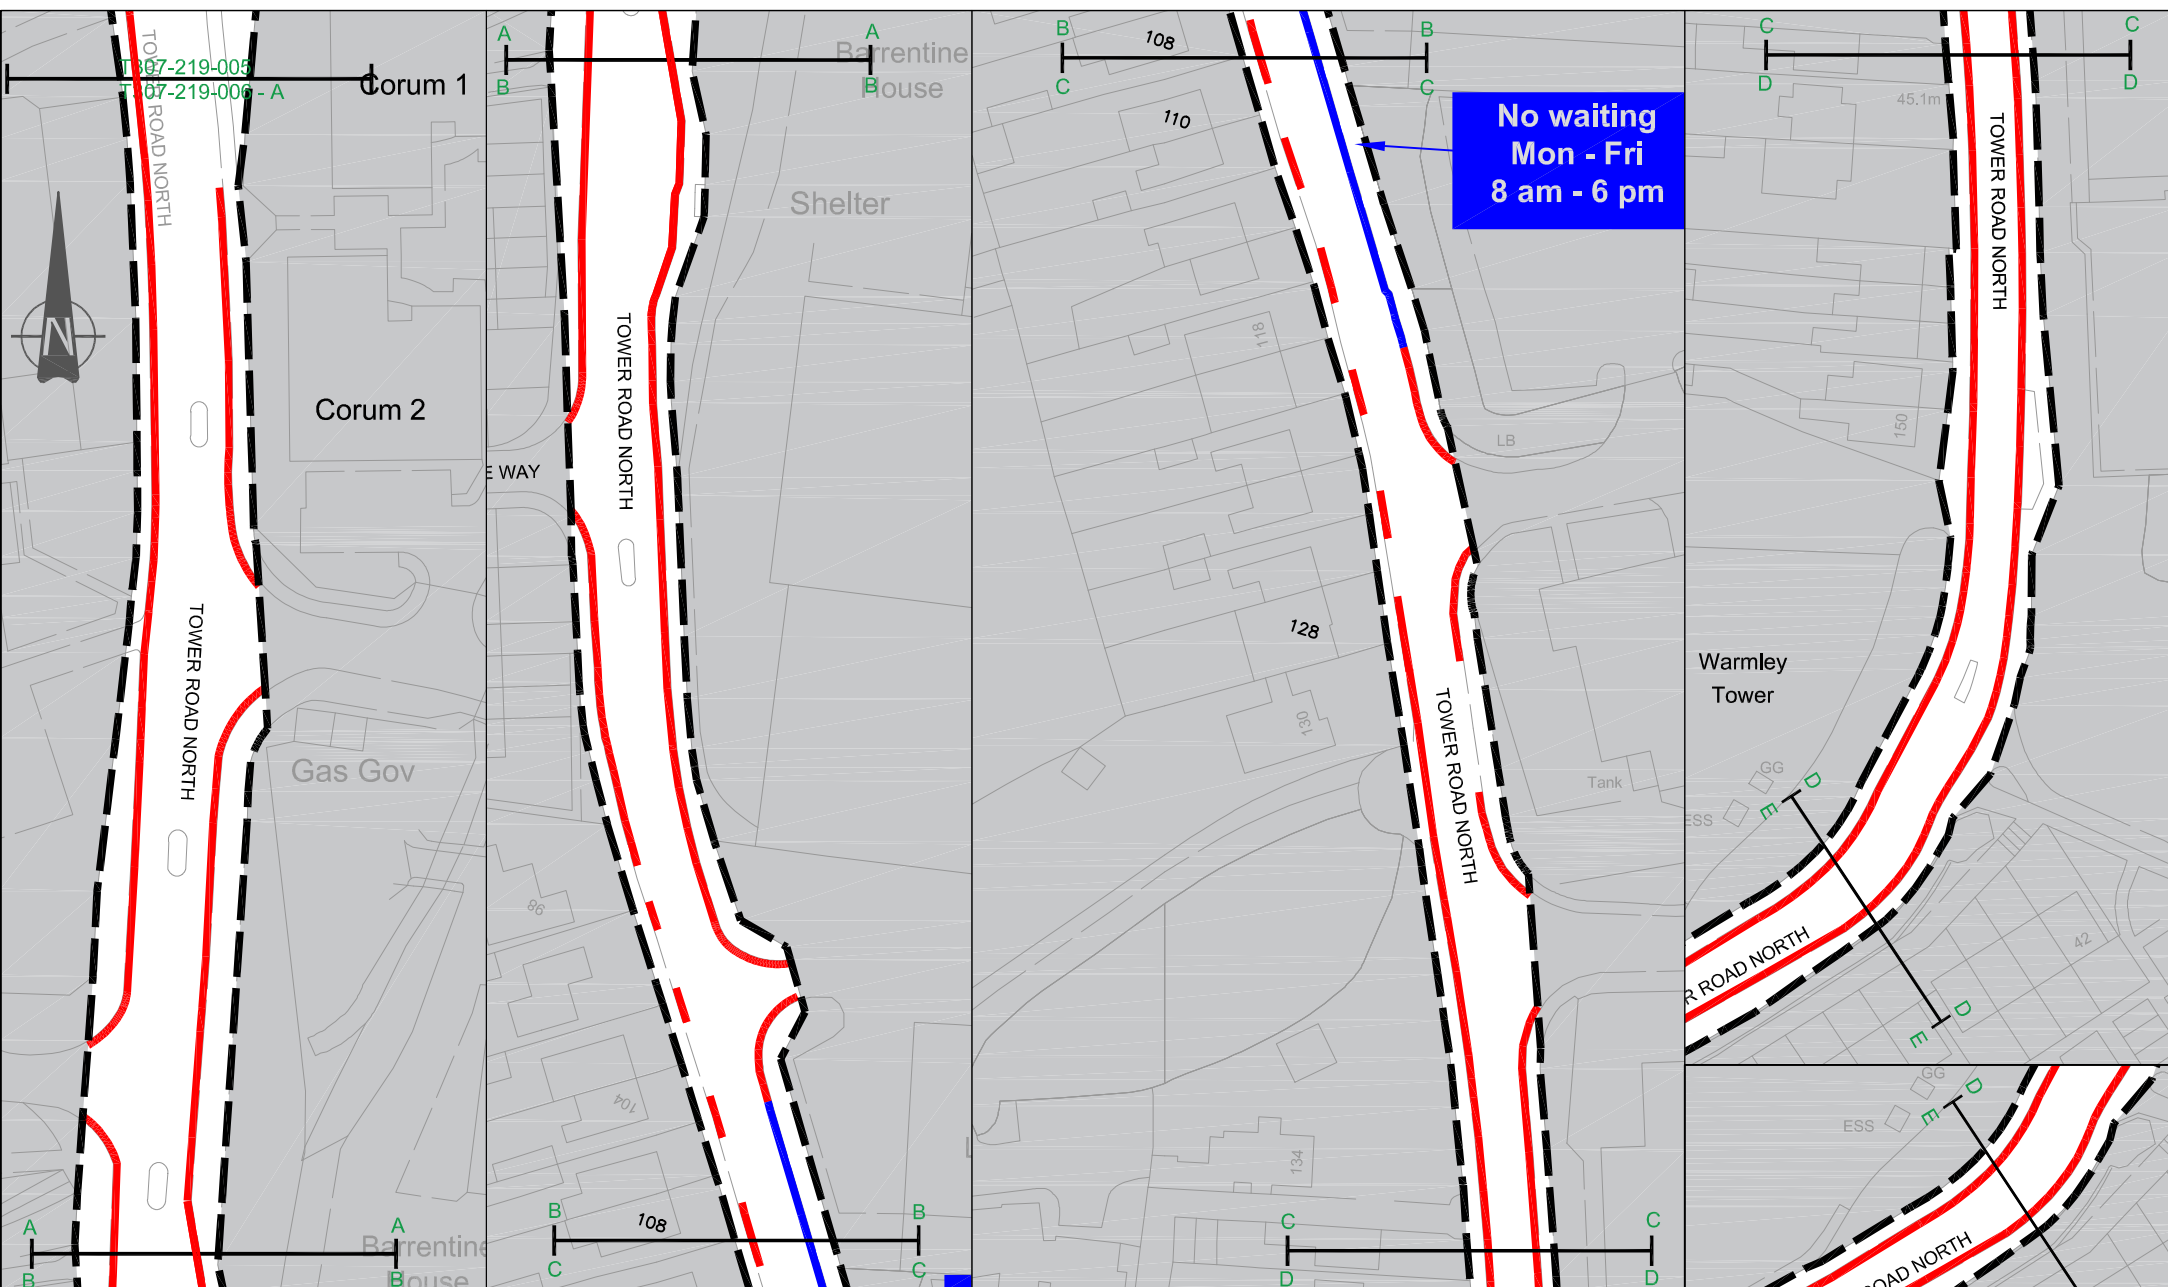

ORDNANCE SURVEY			
© Crown copyright and database rights 2019 Ordnance Survey 100025410. This map has been provided for this scheme consideration and must not be used for any other purpose. Only one paper copy may be made for your own use.			
A	DYL added outside nursery	KM	May 19
Rev	Description	Drawn	App'd Date

TRAFFIC ORDER KEY	
	No waiting at any time
	No waiting at specified days / times
	Limited waiting
	No waiting at any time on verge or footway
	Shared use parking place
	Permit parking place
	Traffic Order Boundary

South Gloucestershire Council
DEPARTMENT OF ENVIRONMENT AND COMMUNITY SERVICES

DIRECTOR
Steve Evans

STREETCARE TRANSPORT & WASTE
PO Box 1954
Bristol, BS37 0DD
Telephone: 01454 868 000
Email: TransportServices@southglos.gov.uk

Project: Siston Waiting Restriction Review					
Title: Proposed Waiting Restrictions TRO Plan					
Scale @ A2: 1:1000					
Drawn	KM	Checked	Approved		
Date	Feb 19	Date	Date	Date	Rev.
Dwg No.	T307	Scheme	Number	Rev.	
	- 219 -		006	A	

**No waiting
Mon - Fri
8 am - 6 pm**