



Acad Ref: \\stor1\Shared\2\Plan\SE\Broad\Panel\Shared\TPN\WMS Schemes\T304-BROMLEY HEATH & DOWNEND\881 - Downend Waiting Restriction review\5_Docs & Drawings\Phase 1 Existing.dwg - Plotted by cbs on Sep 13, 2019 - 11:28am

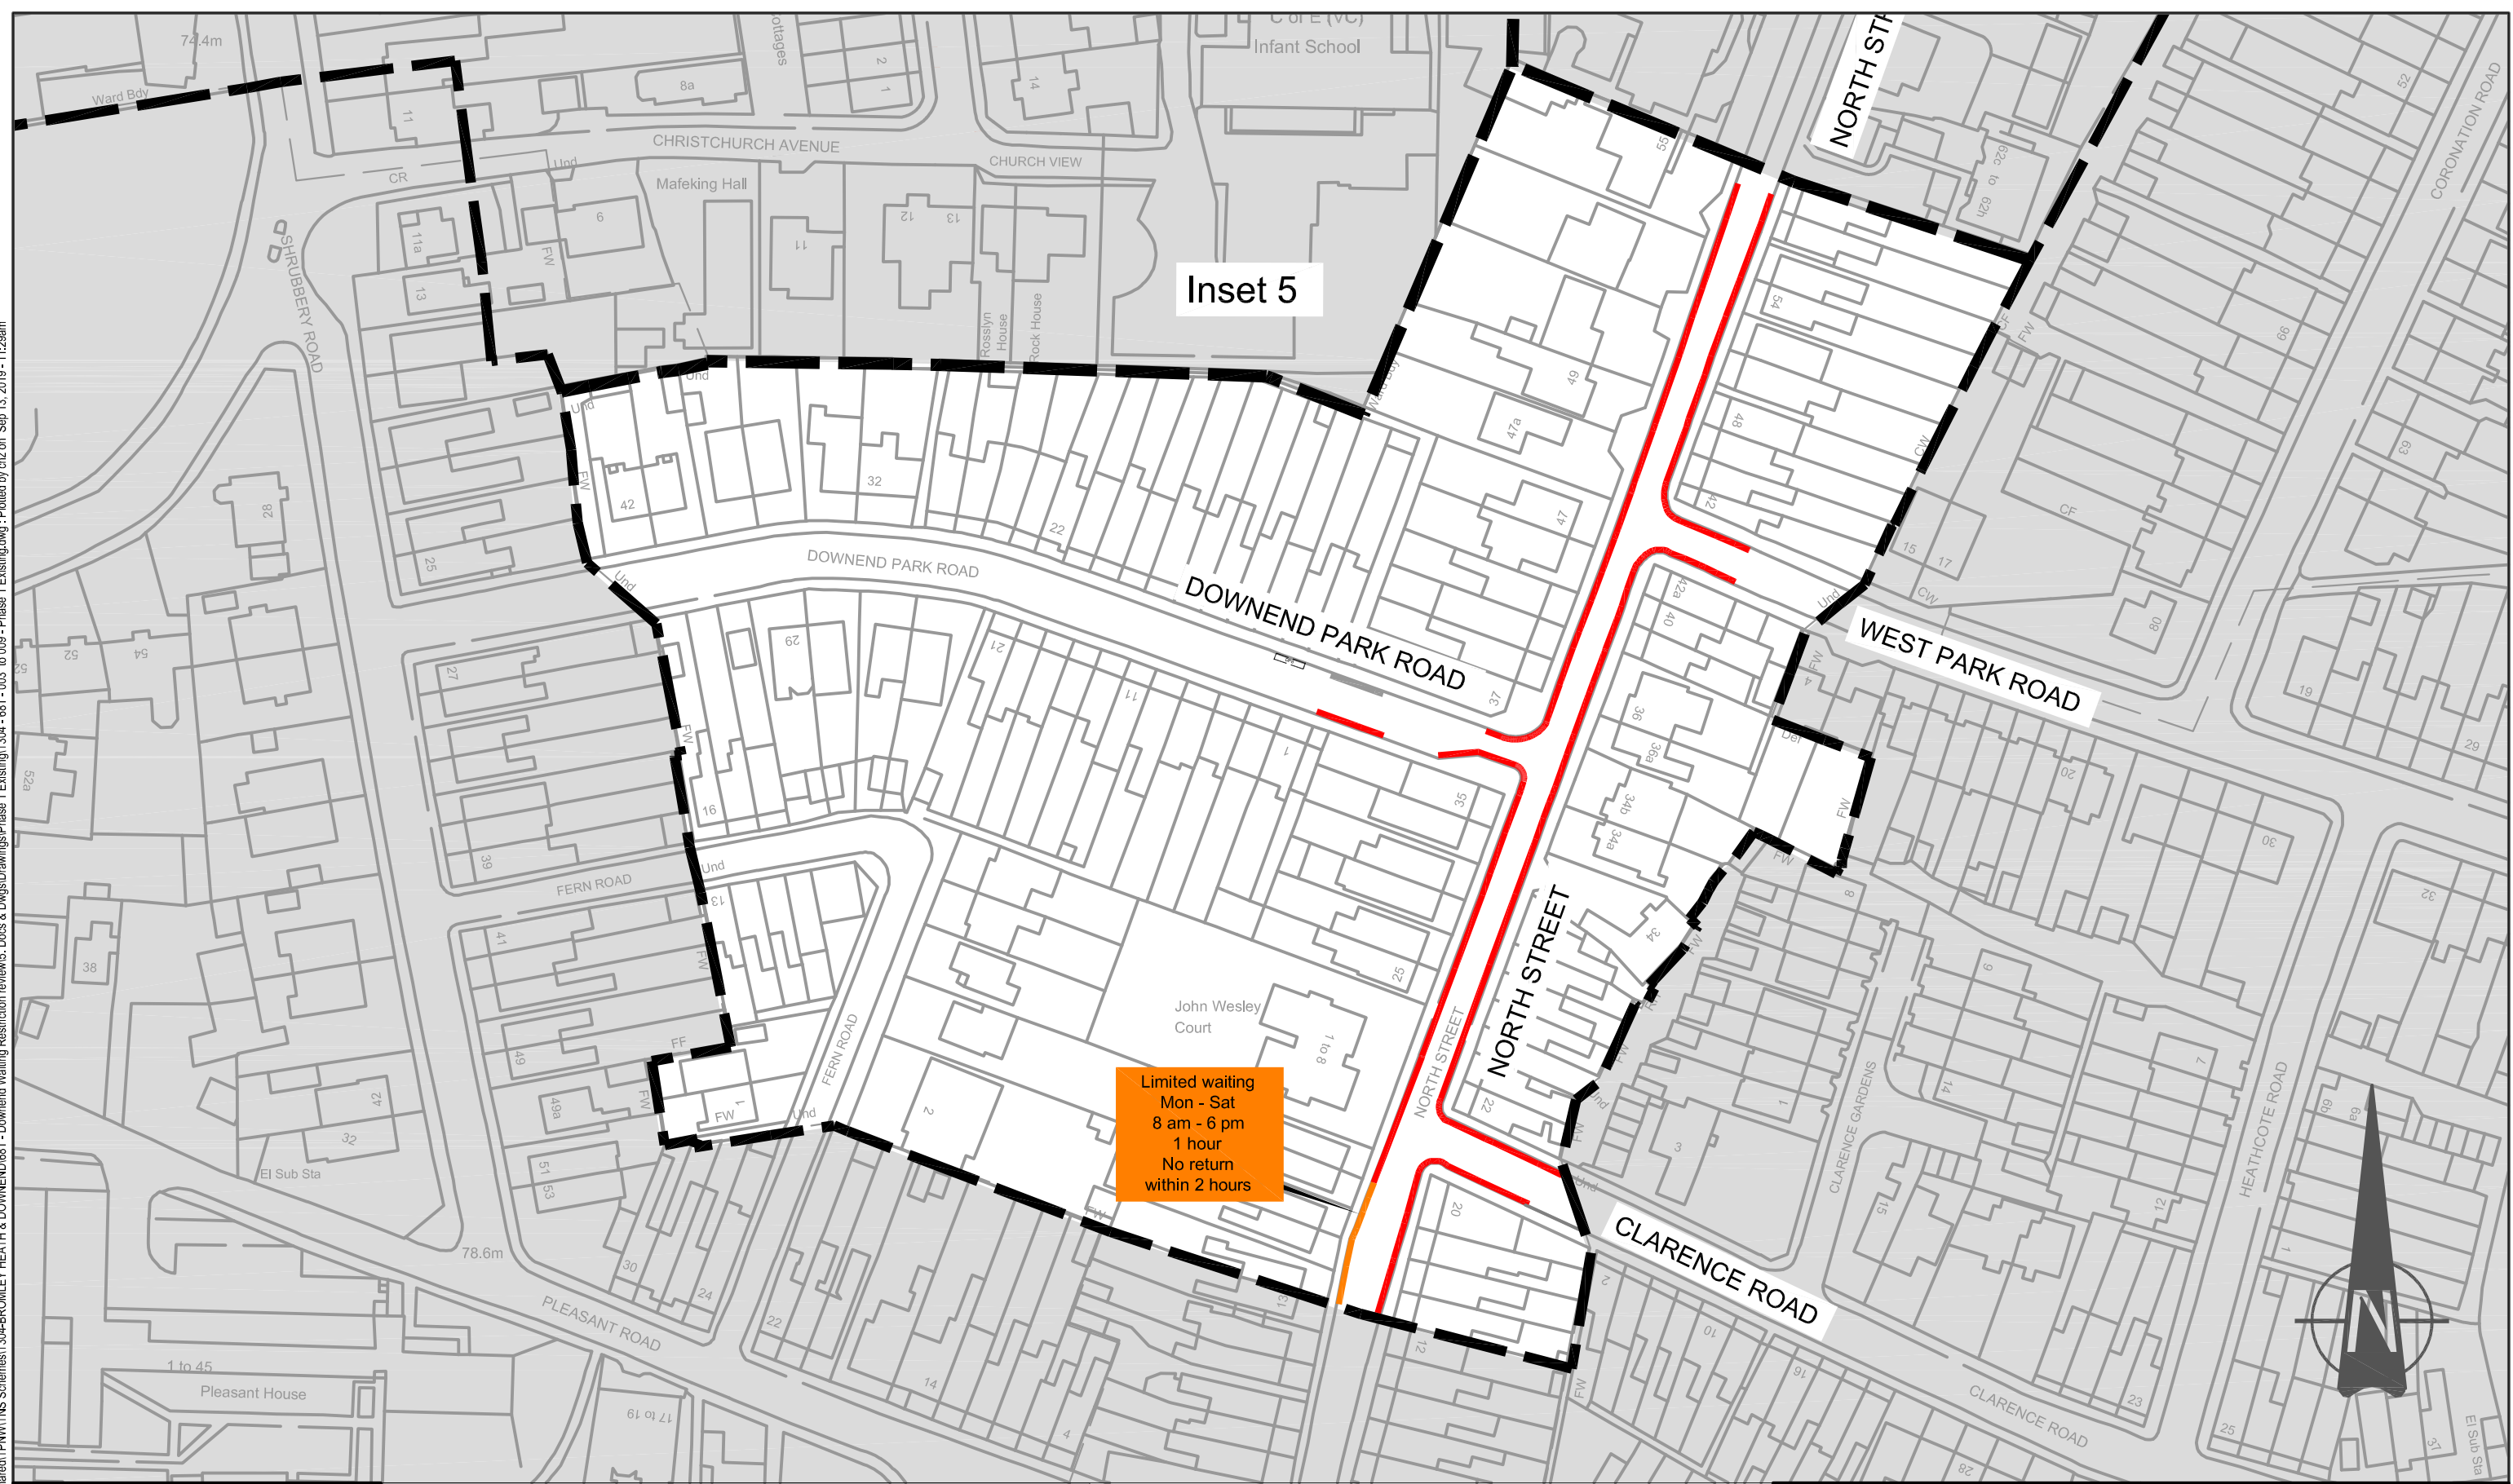

Inset 5

Limited waiting
Mon - Sat
8 am - 6 pm
1 hour
No return
within 2 hours

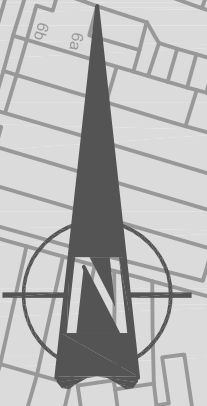


Rev	Description	Drawn	App'd	Date

ORDNANCE SURVEY

© Crown copyright and database rights 2019 Ordnance Survey 100023410. This map has been provided for this scheme consultation and must not be used for any other purpose. Only one paper copy may be made for your own use.

Consultation Key

- Existing No waiting at any time (DYL)
- Existing No waiting at specified days / times (SYL)
- Existing Limited Waiting Bay
- Existing Mandatory School Keep Clear / No Stopping
- Advisory Keep Clear
- Taxi Rank
- Bus Stop
- Advisory disabled persons parking bay

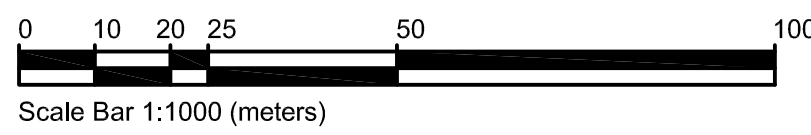

South Gloucestershire Council
DEPARTMENT OF ENVIRONMENT AND COMMUNITY SERVICES

DIRECTOR
Nigel Riglar

STREETCARE TRANSPORT & WASTE
PO Box 1954
Bristol, BS37 0DD
Telephone: 01454 868 000
Email: TransportServices@southglos.gov.uk

Project		Downend Area Waiting Restriction Review Phase 1			
Title		Existing Restrictions Consultation Drawing			
Scale @ A3	1:1000	Drawn	CLH	Checked	Approved
Date	12/09/19	Date		Date	
Dwg No.	T304 - 681 - 008	Parish		Scheme	Number
					Rev.