



Acad Ref: \\stor1\Shared\2\Plan\SE\Broad\TPN\WMS Schemes\T304-BROMLEY HEATH & DOWNEND\681 - Downend Waiting Restriction review\5\_Docs & Drawings\Phase 1 Proposed\T304 - 681 - 010 to 016 - Phase 1 Proposed.dwg - Plotted by sac on Sep 26, 2019 - 10:17am

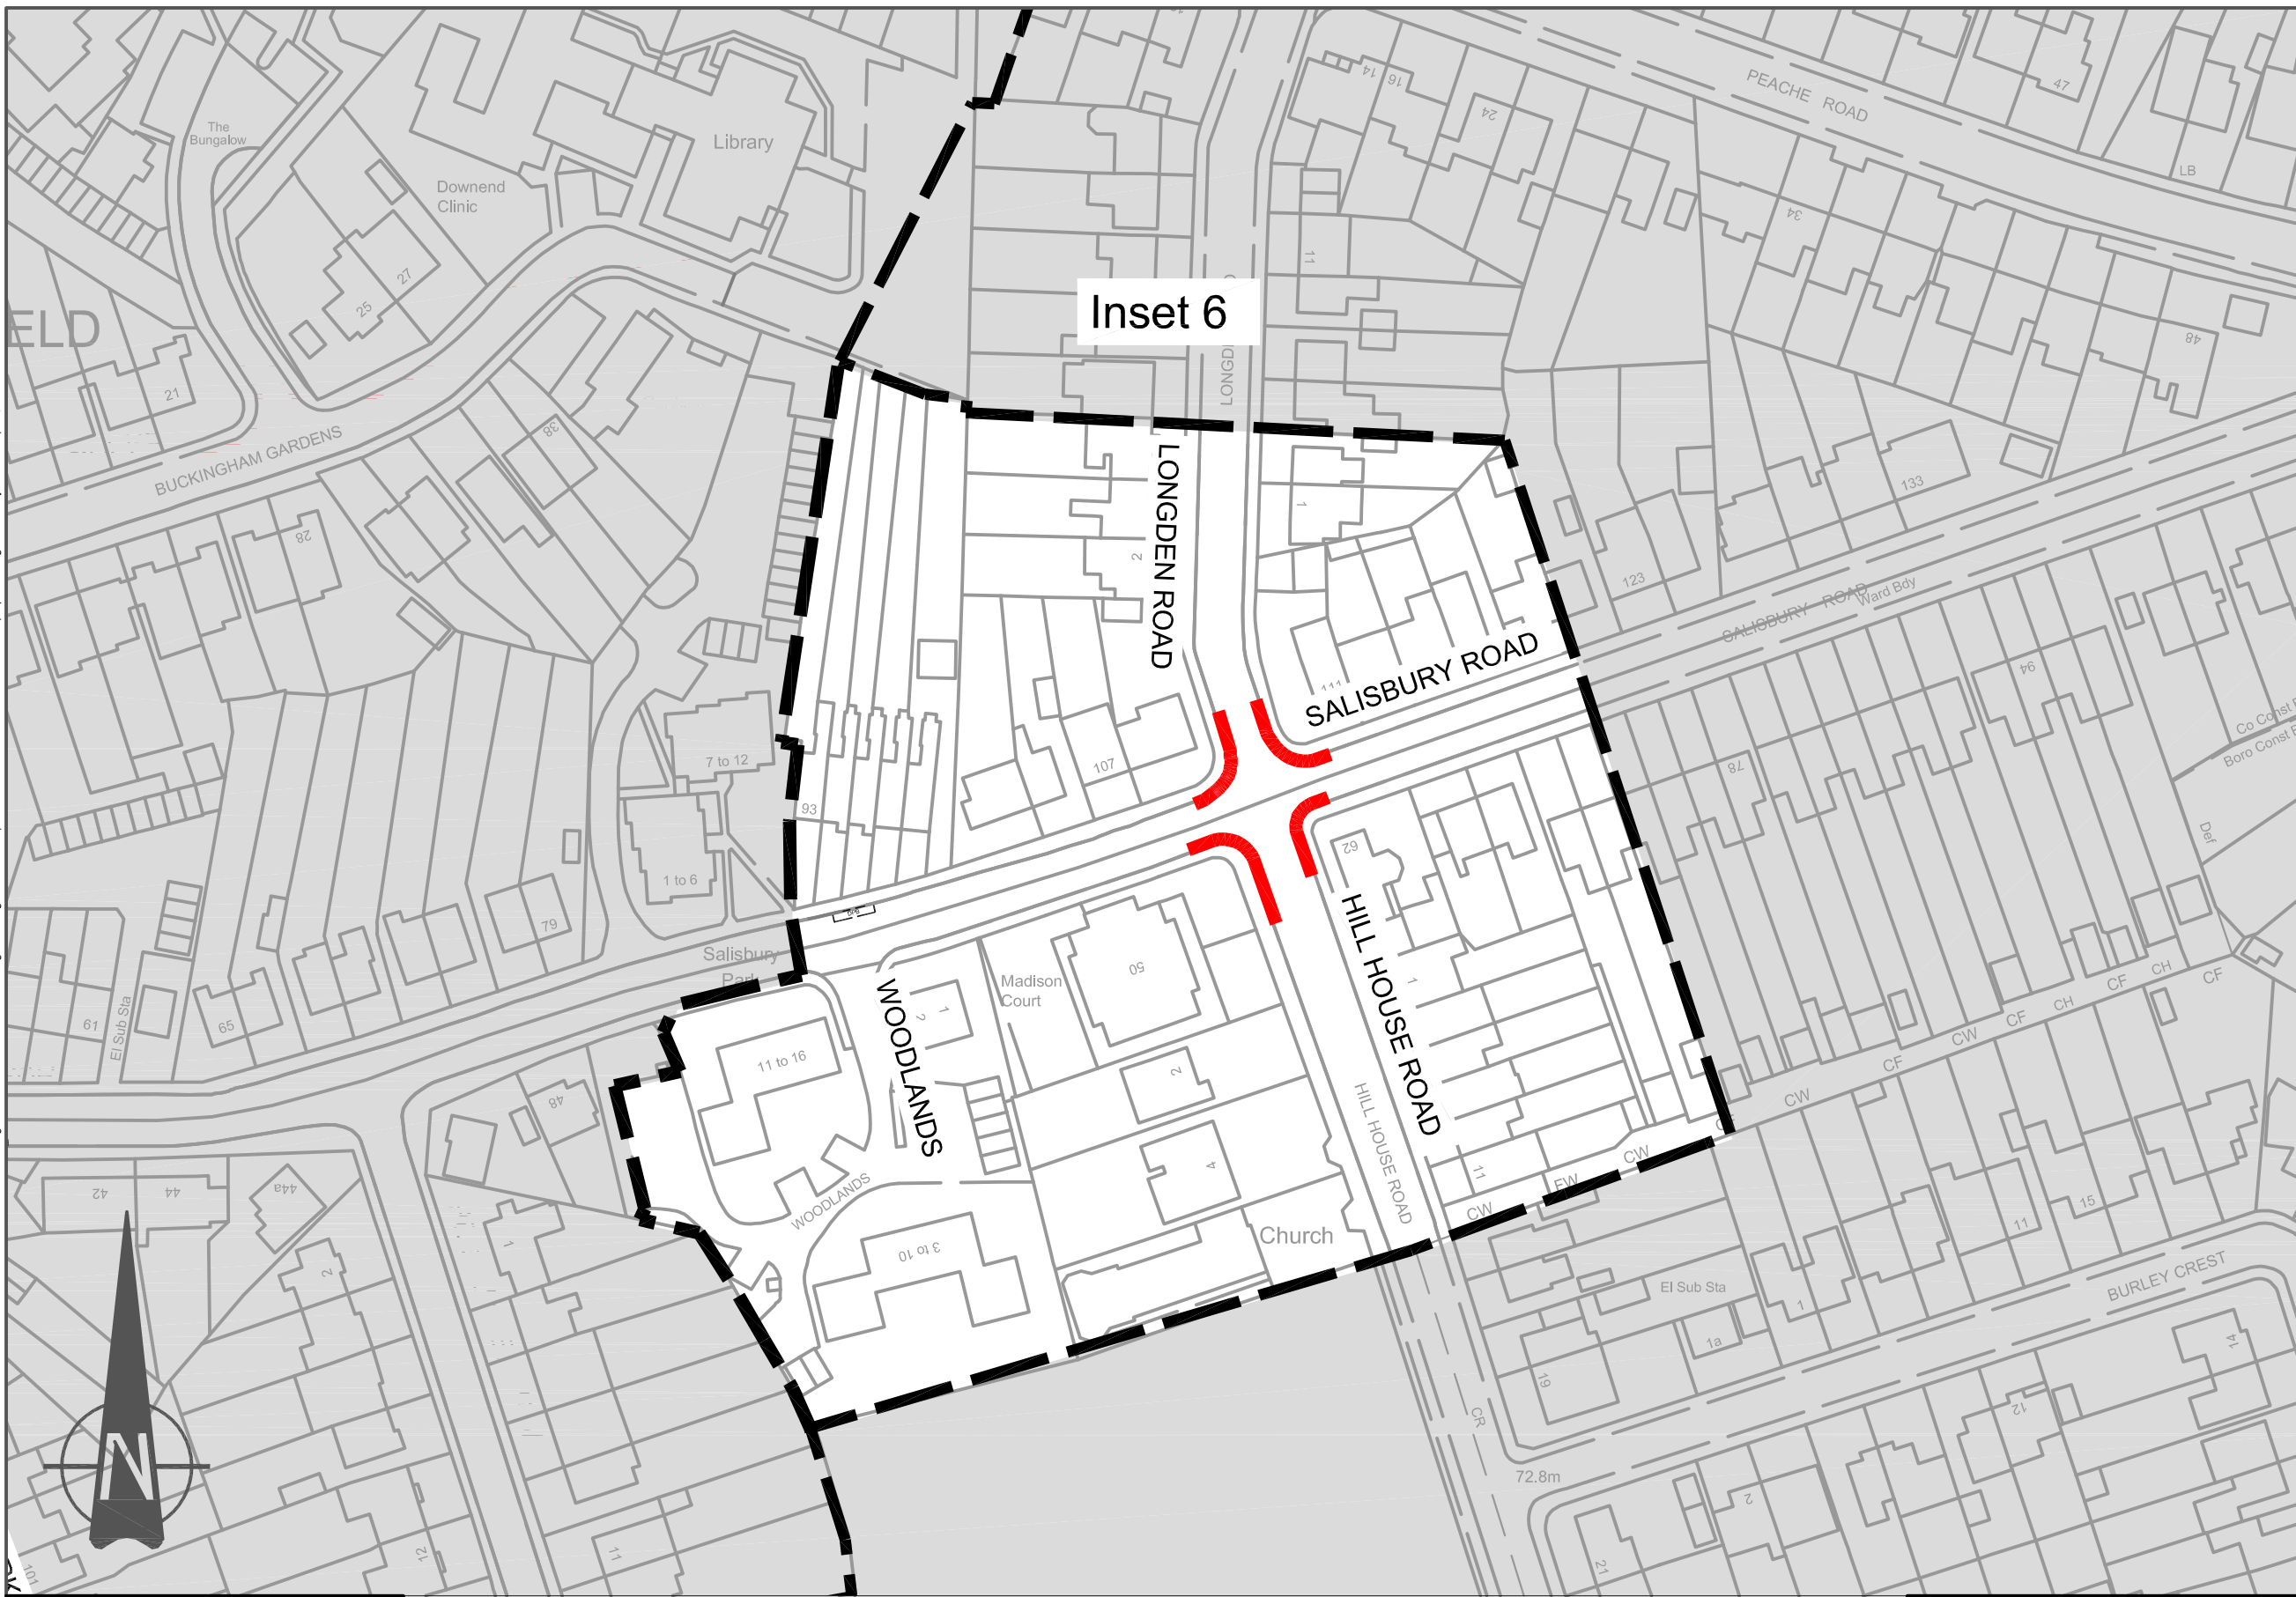

**Consultation Key**

- Existing No waiting at any time (DYL)
- Proposed No waiting at any time (DYL)
- Existing No waiting at specified days / times (SYL)
- Proposed No waiting at specified days / times (SYL)
- Existing Limited Waiting Bay
- Proposed Limited Waiting Bay
- Existing Mandatory School Keep Clear / No Stopping
- Proposed Mandatory School Keep Clear / No Stopping
- Existing Advisory Keep Clear
- Taxi Bay
- Bus Stop
- Advisory disabled persons parking bay
- Proposed formal disabled persons parking bay

**Inset 6**

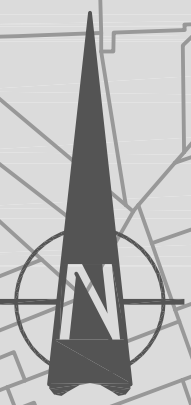

**ORDNANCE SURVEY**

© Crown copyright and database rights 2019 Ordnance Survey 100023410.  
This map has been provided for this scheme consultation and must not be used for any other purpose. Only one paper copy may be made for your own use.

Rev	Description	Drawn	App'd	Date



**South Gloucestershire Council**  
DEPARTMENT OF ENVIRONMENT AND COMMUNITY SERVICES

**DIRECTOR**  
Nigel Riglar

**STREETCARE TRANSPORT & WASTE**  
PO Box 1954  
Bristol, BS37 0DD  
Telephone: 01454 868 000  
Email: TransportServices@southglos.gov.uk

Project	Downend Area Waiting Restriction Review Phase 1 of 3		
Title	Inset 6 Proposed Restrictions Consultation		
Scale @ A3	1:1000	Checked	Approved
Drawn	Date	Date	Date
Dwg No.	Parish T304	Scheme 681	Number 016
			Rev. -