


Holy Trinity Primary School

No stopping on entrance markings

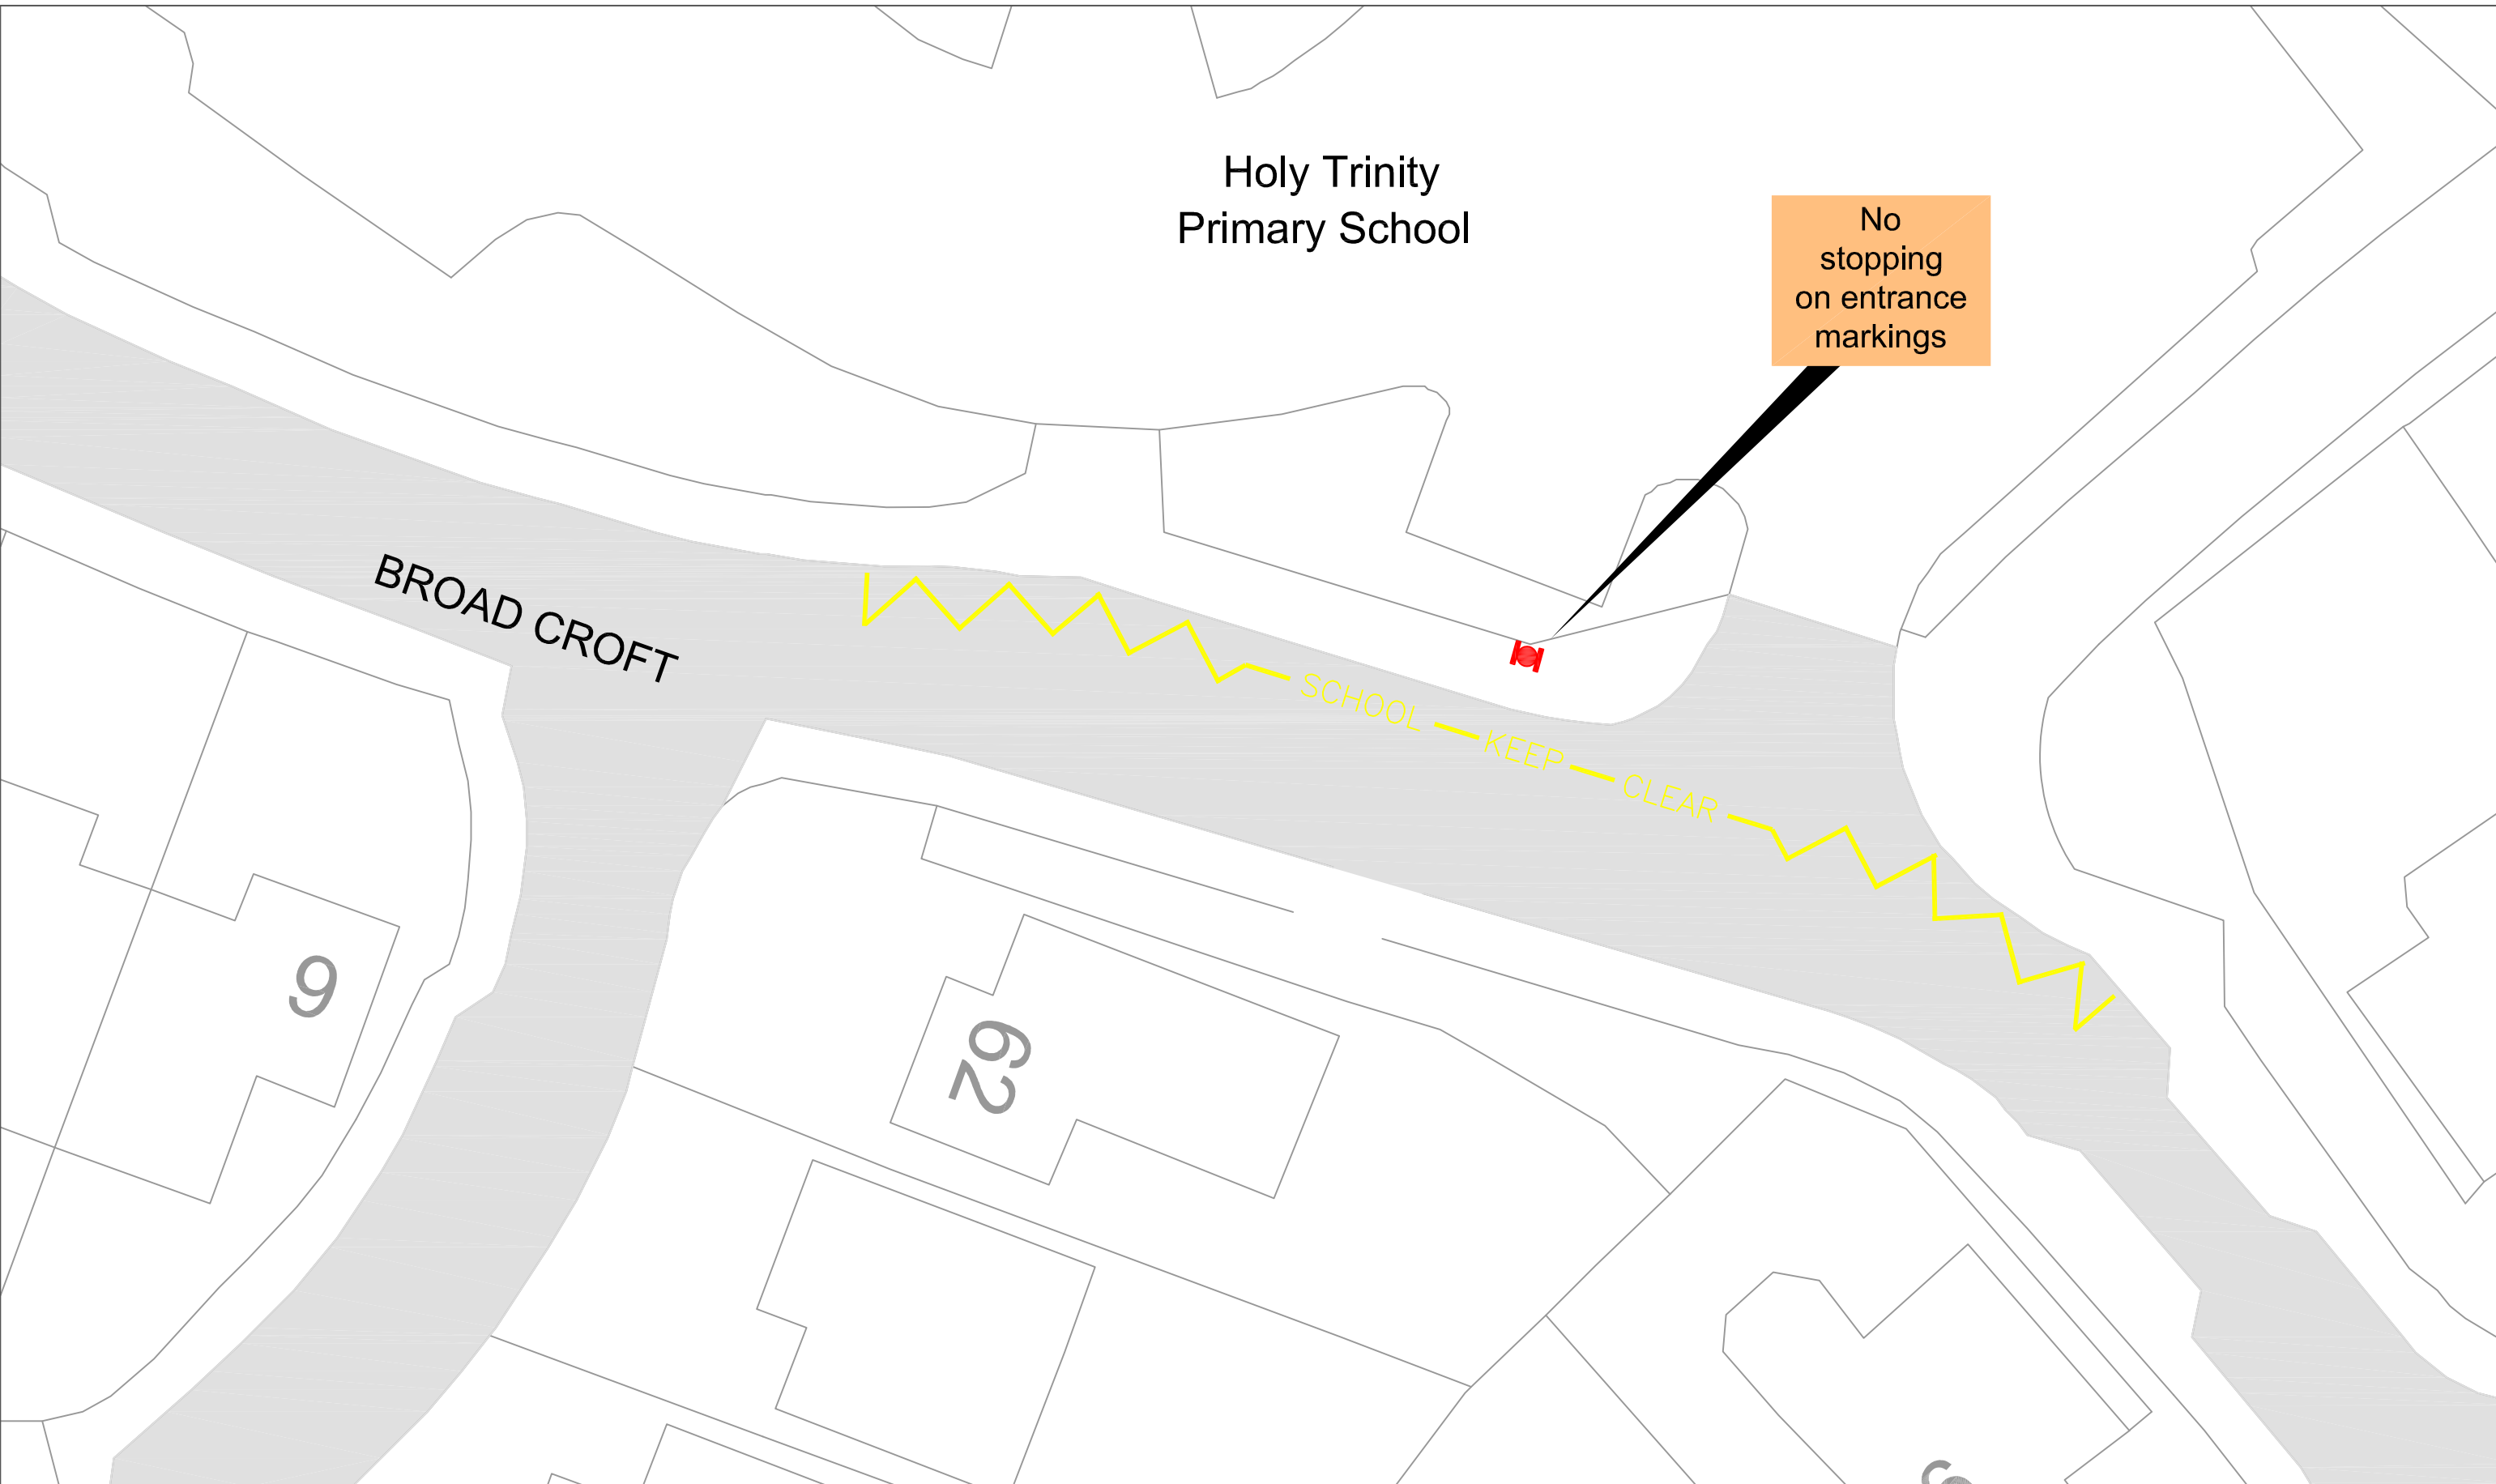

Acad Ref: I:\TNS Schemes\T439-BRADLEY STOKER\224 - Holy Trinity School Keep Clears Review\5. Docs & Drawings\T439 - 224 - Holy Trinity School Keep Clears Review Draft Proposals.dwg; Plotted by kmm on Jan 10, 2020 - 10:50am

ORDNANCE SURVEY

© Crown copyright and database rights 2020 Ordnance Survey 100023410.
This map has been provided for this scheme consultation and must not be used for any other purpose. Only one paper copy may be made for your own use.

Rev	Description	Drawn	App'd	Date
A	Changed Sign for SKC	KM	MS	10/1/20



South Gloucestershire Council
DEPARTMENT OF ENVIRONMENT AND COMMUNITY SERVICES
DIRECTOR
Nigel Ridgler
STREETCARE TRANSPORT & WASTE
PO Box 1954
Bristol, BS37 0DD
Telephone: 01454 868 000
Email: TransportServices@southglos.gov.uk

Project		Holy Trinity School School Keep Clears Review			
Title		Proposals			
Scale @ A3	1:500				
Drawn	KM	Checked		Approved	
Date	Jan 19	Date		Date	
Dwg No.	T439	-	224	-	01
				Number	Rev.
					A