


Acad Ref: \\TMS\Schemat\303-KINGSWOOD\01484 - Signal Road road closure\5\_Docs & Drawings\TROT\303-1484-010 SR Layout.dwg : Plotted by mw12 on Jul 27, 2020 - 3:38pm

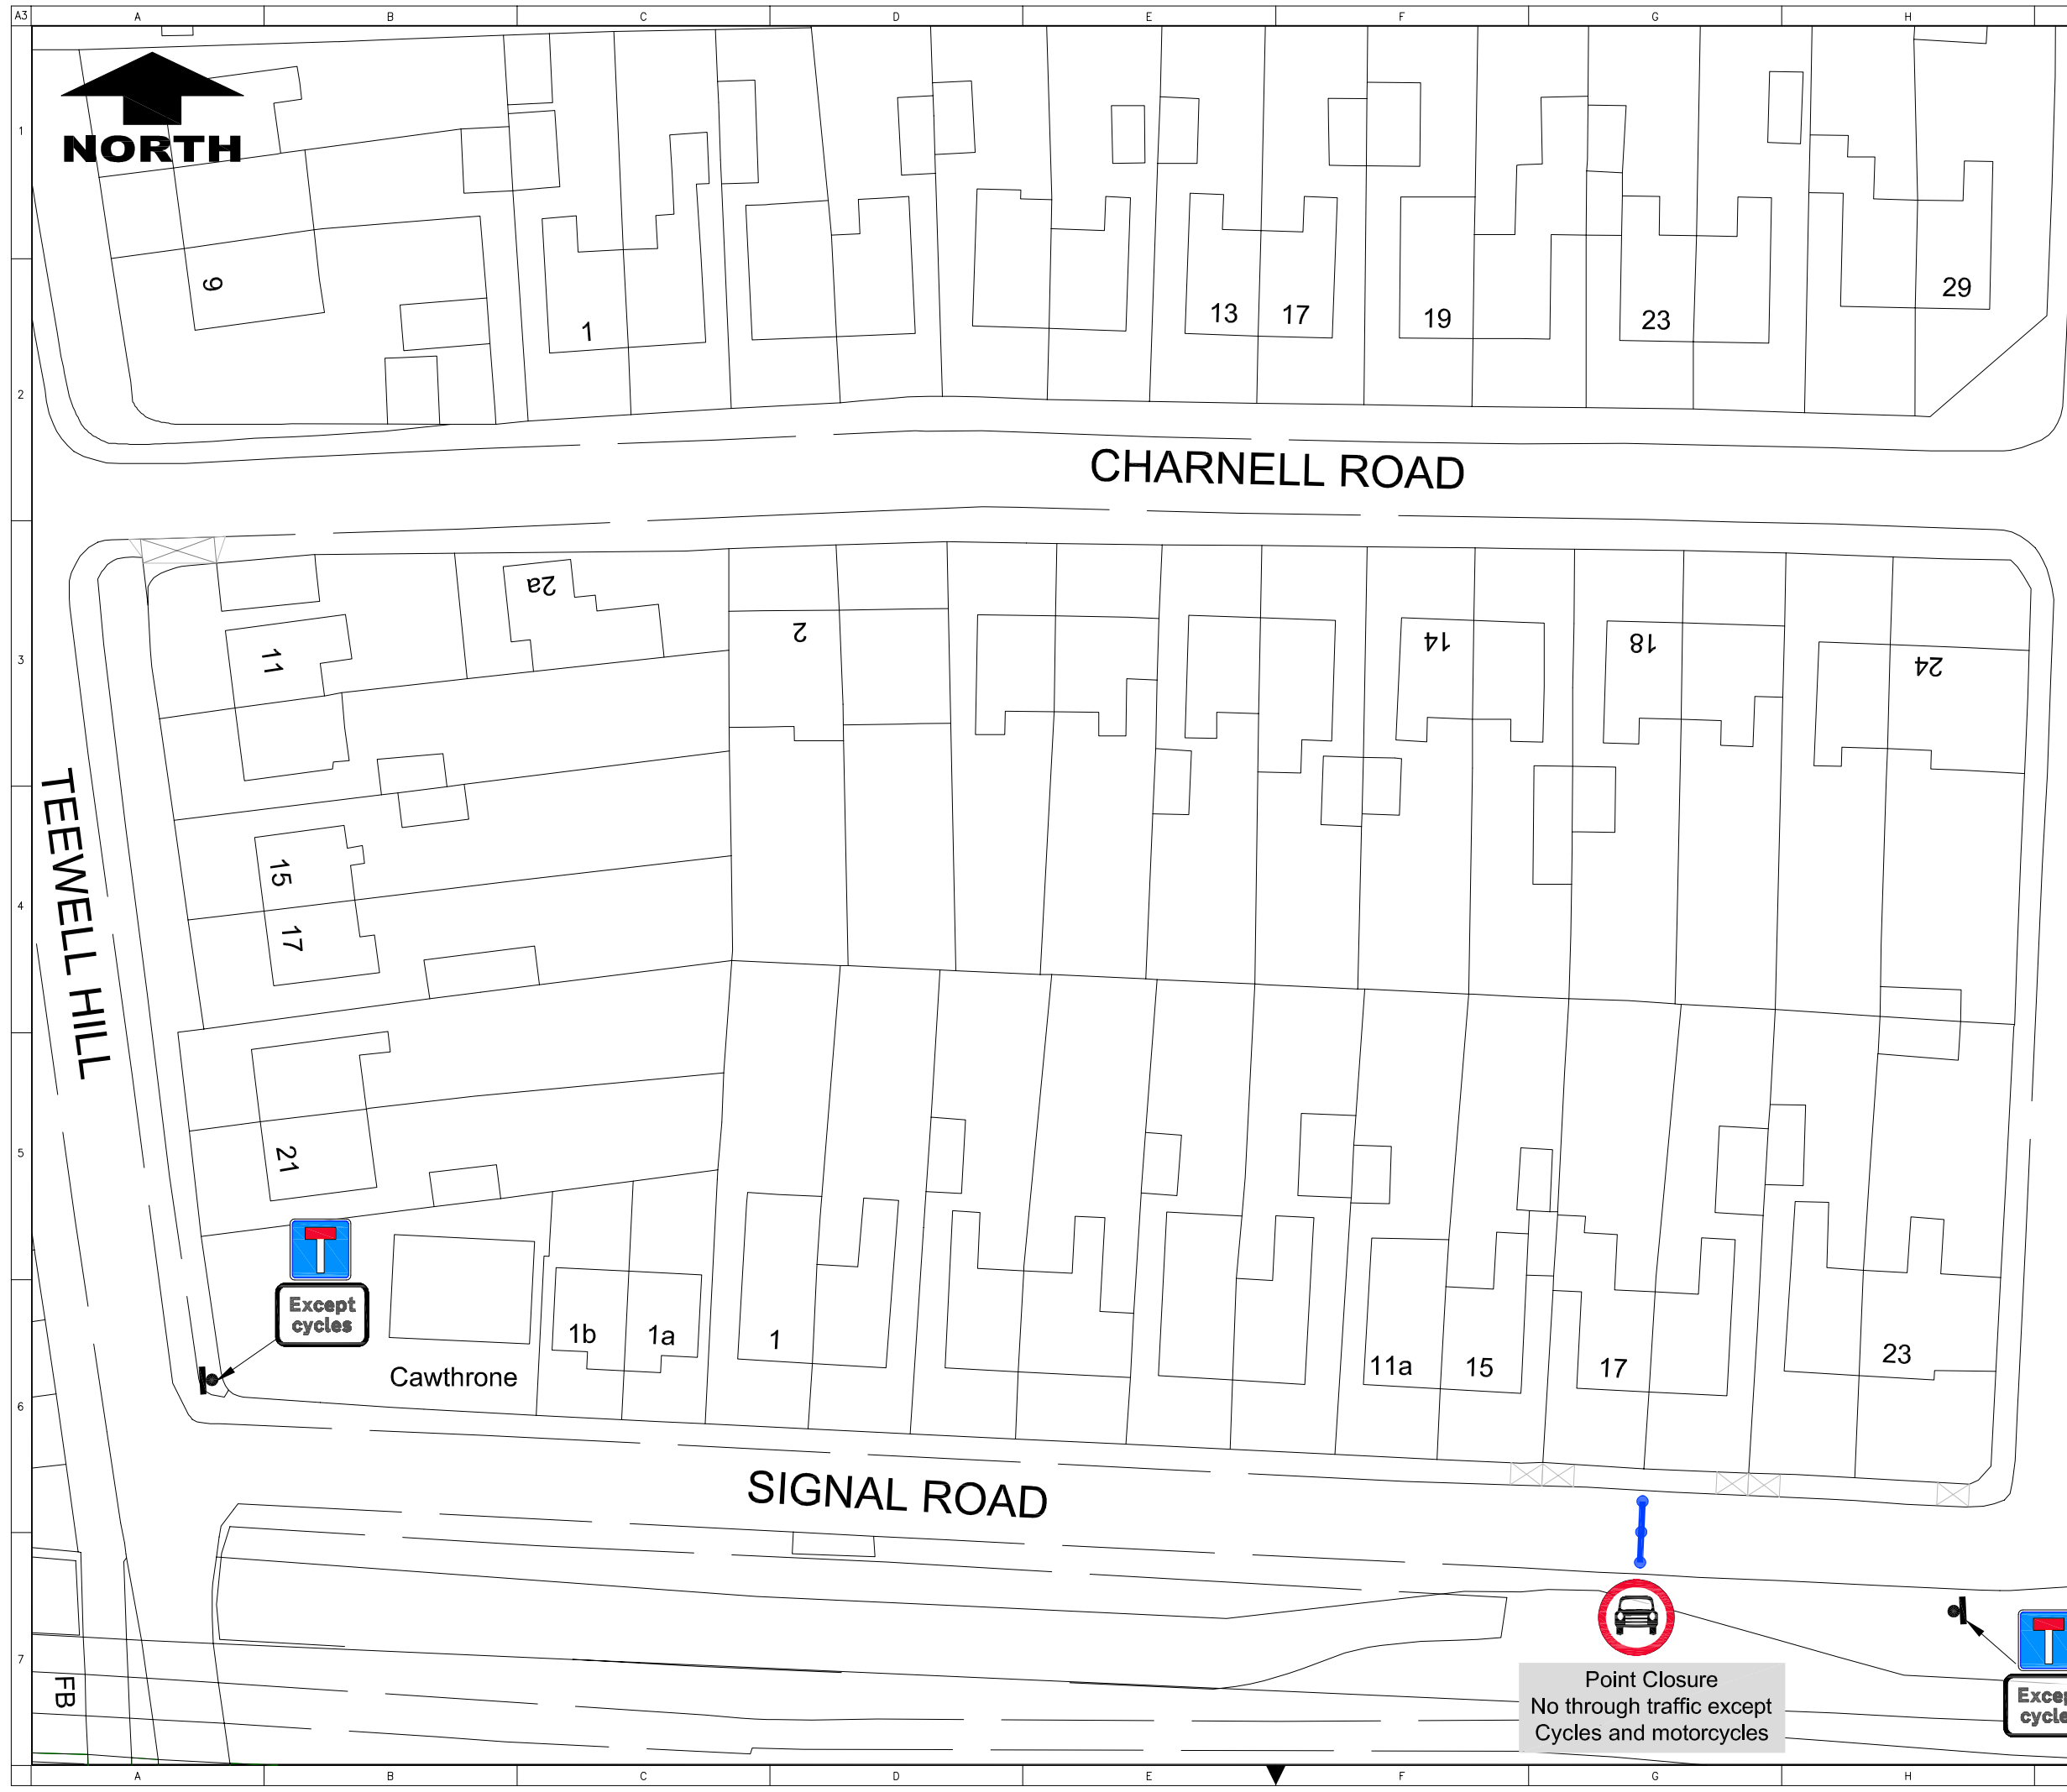

WHITE LODGE ROAD

ORDNANCE SURVEY  
© Crown copyright and database rights 2016 Ordnance Survey 100023410.  
This map has been provided for this scheme consultation and must not be used for any other purpose. Only one paper copy may be made for your own use.

- NOTES**
- All dimensions are in metres unless noted otherwise.
  - This drawing should not be scaled and only written dimensions should be used. Any discrepancies should be brought to the attention of this department immediately.

Rev	Description	Drawn	App'd	Date

**South Gloucestershire Council**  
 DEPARTMENT FOR ENVIRONMENT AND COMMUNITY SERVICES  
 DIRECTOR Nigel Ripley  
 STREETCARE TRANSPORT & WASTE  
 PO Box 1954, Bristol, BS37 0DD  
 Telephone: 01454 868 004  
 Email: TransportServices@southglos.gov.uk

**Project**  
THE CHASE TRAFFIC MANAGEMENT STAPLE HILL & MANGOTSFIELD WARD

**Title**  
Experimental Traffic Regulation Order Point Closure Signal Rd, Staple Hill

Acad Ref	ETRO Scheme\303-KINGSWOOD\01484 - Signal Road road closure\5_Docs & Drawings\TROT\303-1484-010 SR Layout.dwg			
Scale @ A3	As Shown	Drawn	MRWoodhouse	
Date	May 2020	Approved		
Dwg No.	Parish T303	Scheme 1484	Number 010	Rev. 