
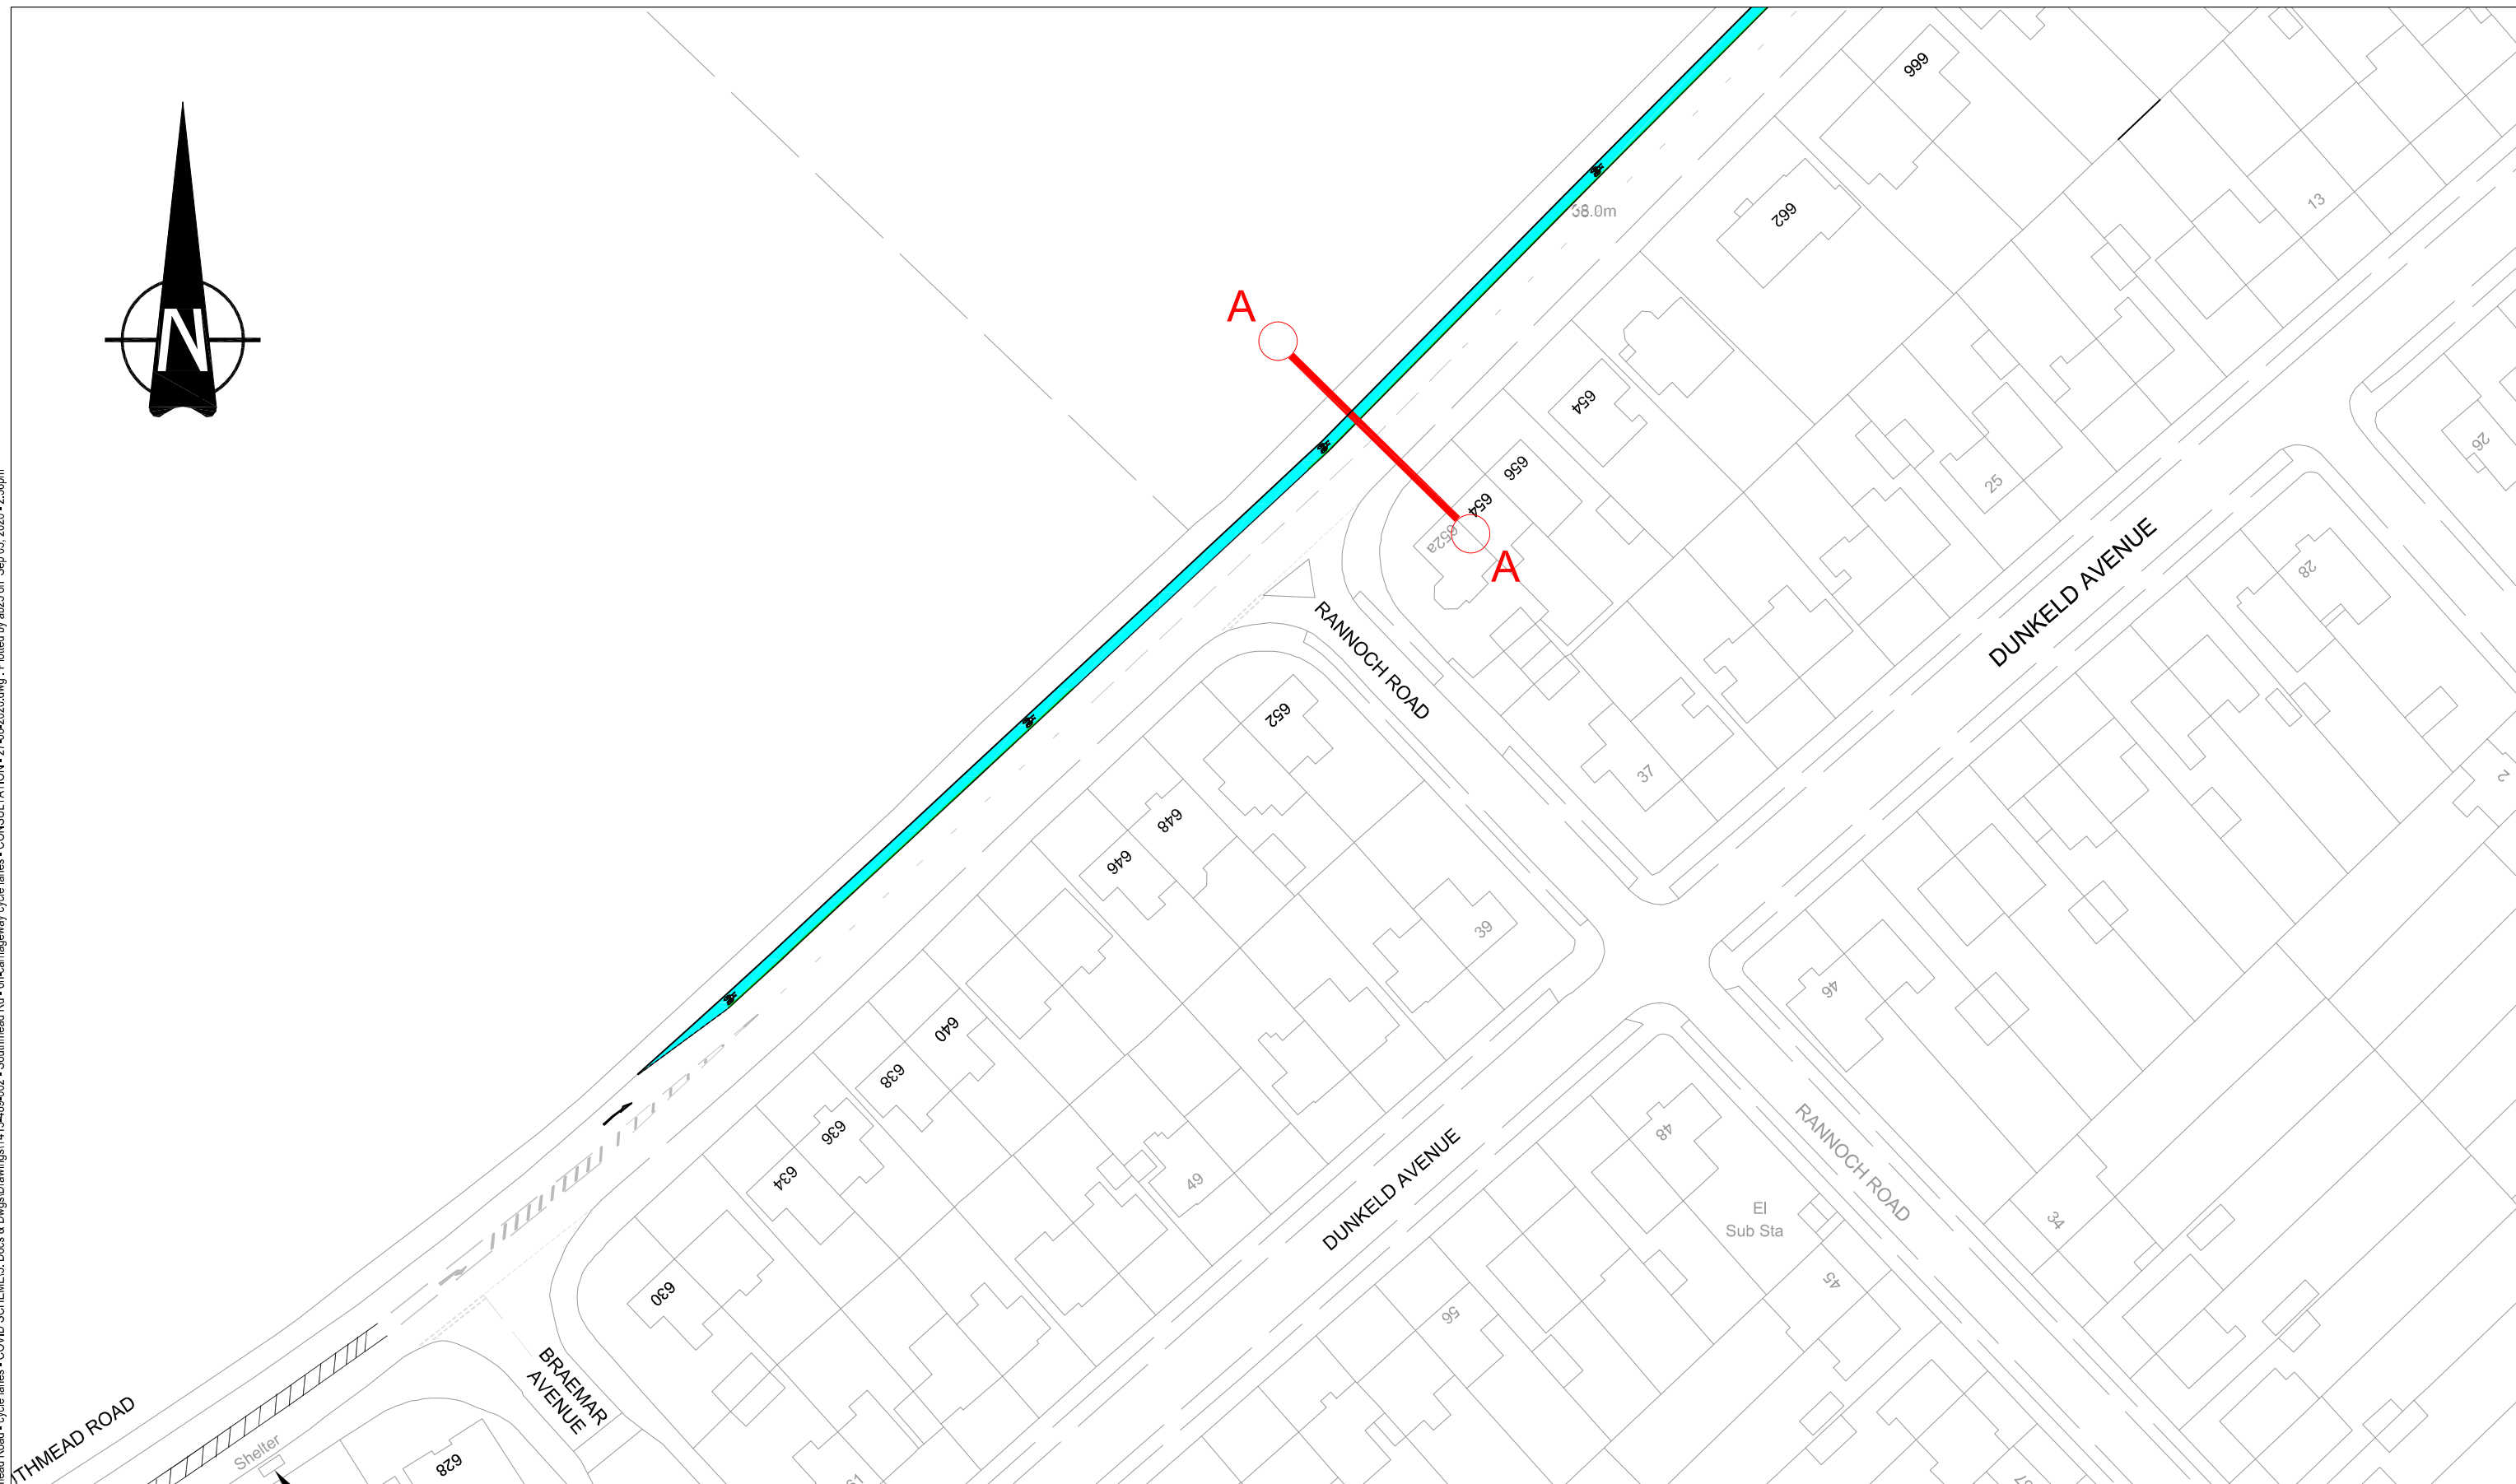


Acad Ref: T1TMS Schemes\1413-FL-TOM489 - Southmead Road - cycle lanes - COVID SCHEMES - Docs & Dwg\Drawings\1413-489-002 - Southmead Rd - on-carriageway cycle lanes - CONSULTATION - 27-08-2020.dwg : Plotted by ab25 on Sep 03, 2020 - 2:38pm

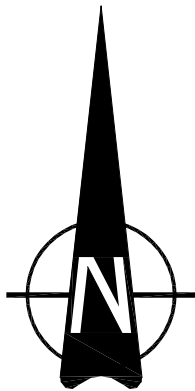

ORDNANCE SURVEY

© Crown copyright and database rights 2020 Ordnance Survey 100023410.  
This map has been provided for this scheme consultation and must not be used for any other purpose. Only one paper copy may be made for your own use.

Rev	Description	Drawn	App'd	Date
A	removed southbound on-carriageway cycle lane alternative route proposed	AB	SP	July 2020

1.5m wide northeast bound mandatory cycle lane

Please note: cycle lane colour is for consultation purposes only

CONSULTATION



DEPARTMENT OF ENVIRONMENT AND COMMUNITY SERVICES  
**DIRECTOR**  
Nigel Riglar  
**STREETCARE TRANSPORT & WASTE**  
PO Box 1954  
Bristol, BS37 0DD  
Telephone: 01454 868 000  
Email: TransportServices@southglos.gov.uk

Project  
**Southmead Road  
Between  
Braemar Avenue & Brandon House junction**

Title  
**On Carriageway  
Mandatory Cycle Lanes  
Layout 1 of 3**

Scale @ A3	1:1000			
Drawn	OM	Checked		Approved
Date	Aug. 20	Date		Date
Dwg No.	T413	Scheme	489	Number Rev.
			002-A	