


Acad Ref: T1413-FIL T01489 - Southmead Road - cycle lanes - COVID SCHEME; Docs & Dwg; Drawings; T1413-489-004 - Southmead Rd. F110n - Proposed double yellow lines.dwg; Plotted by AB25 on Sep 02, 2020 - 5:14pm

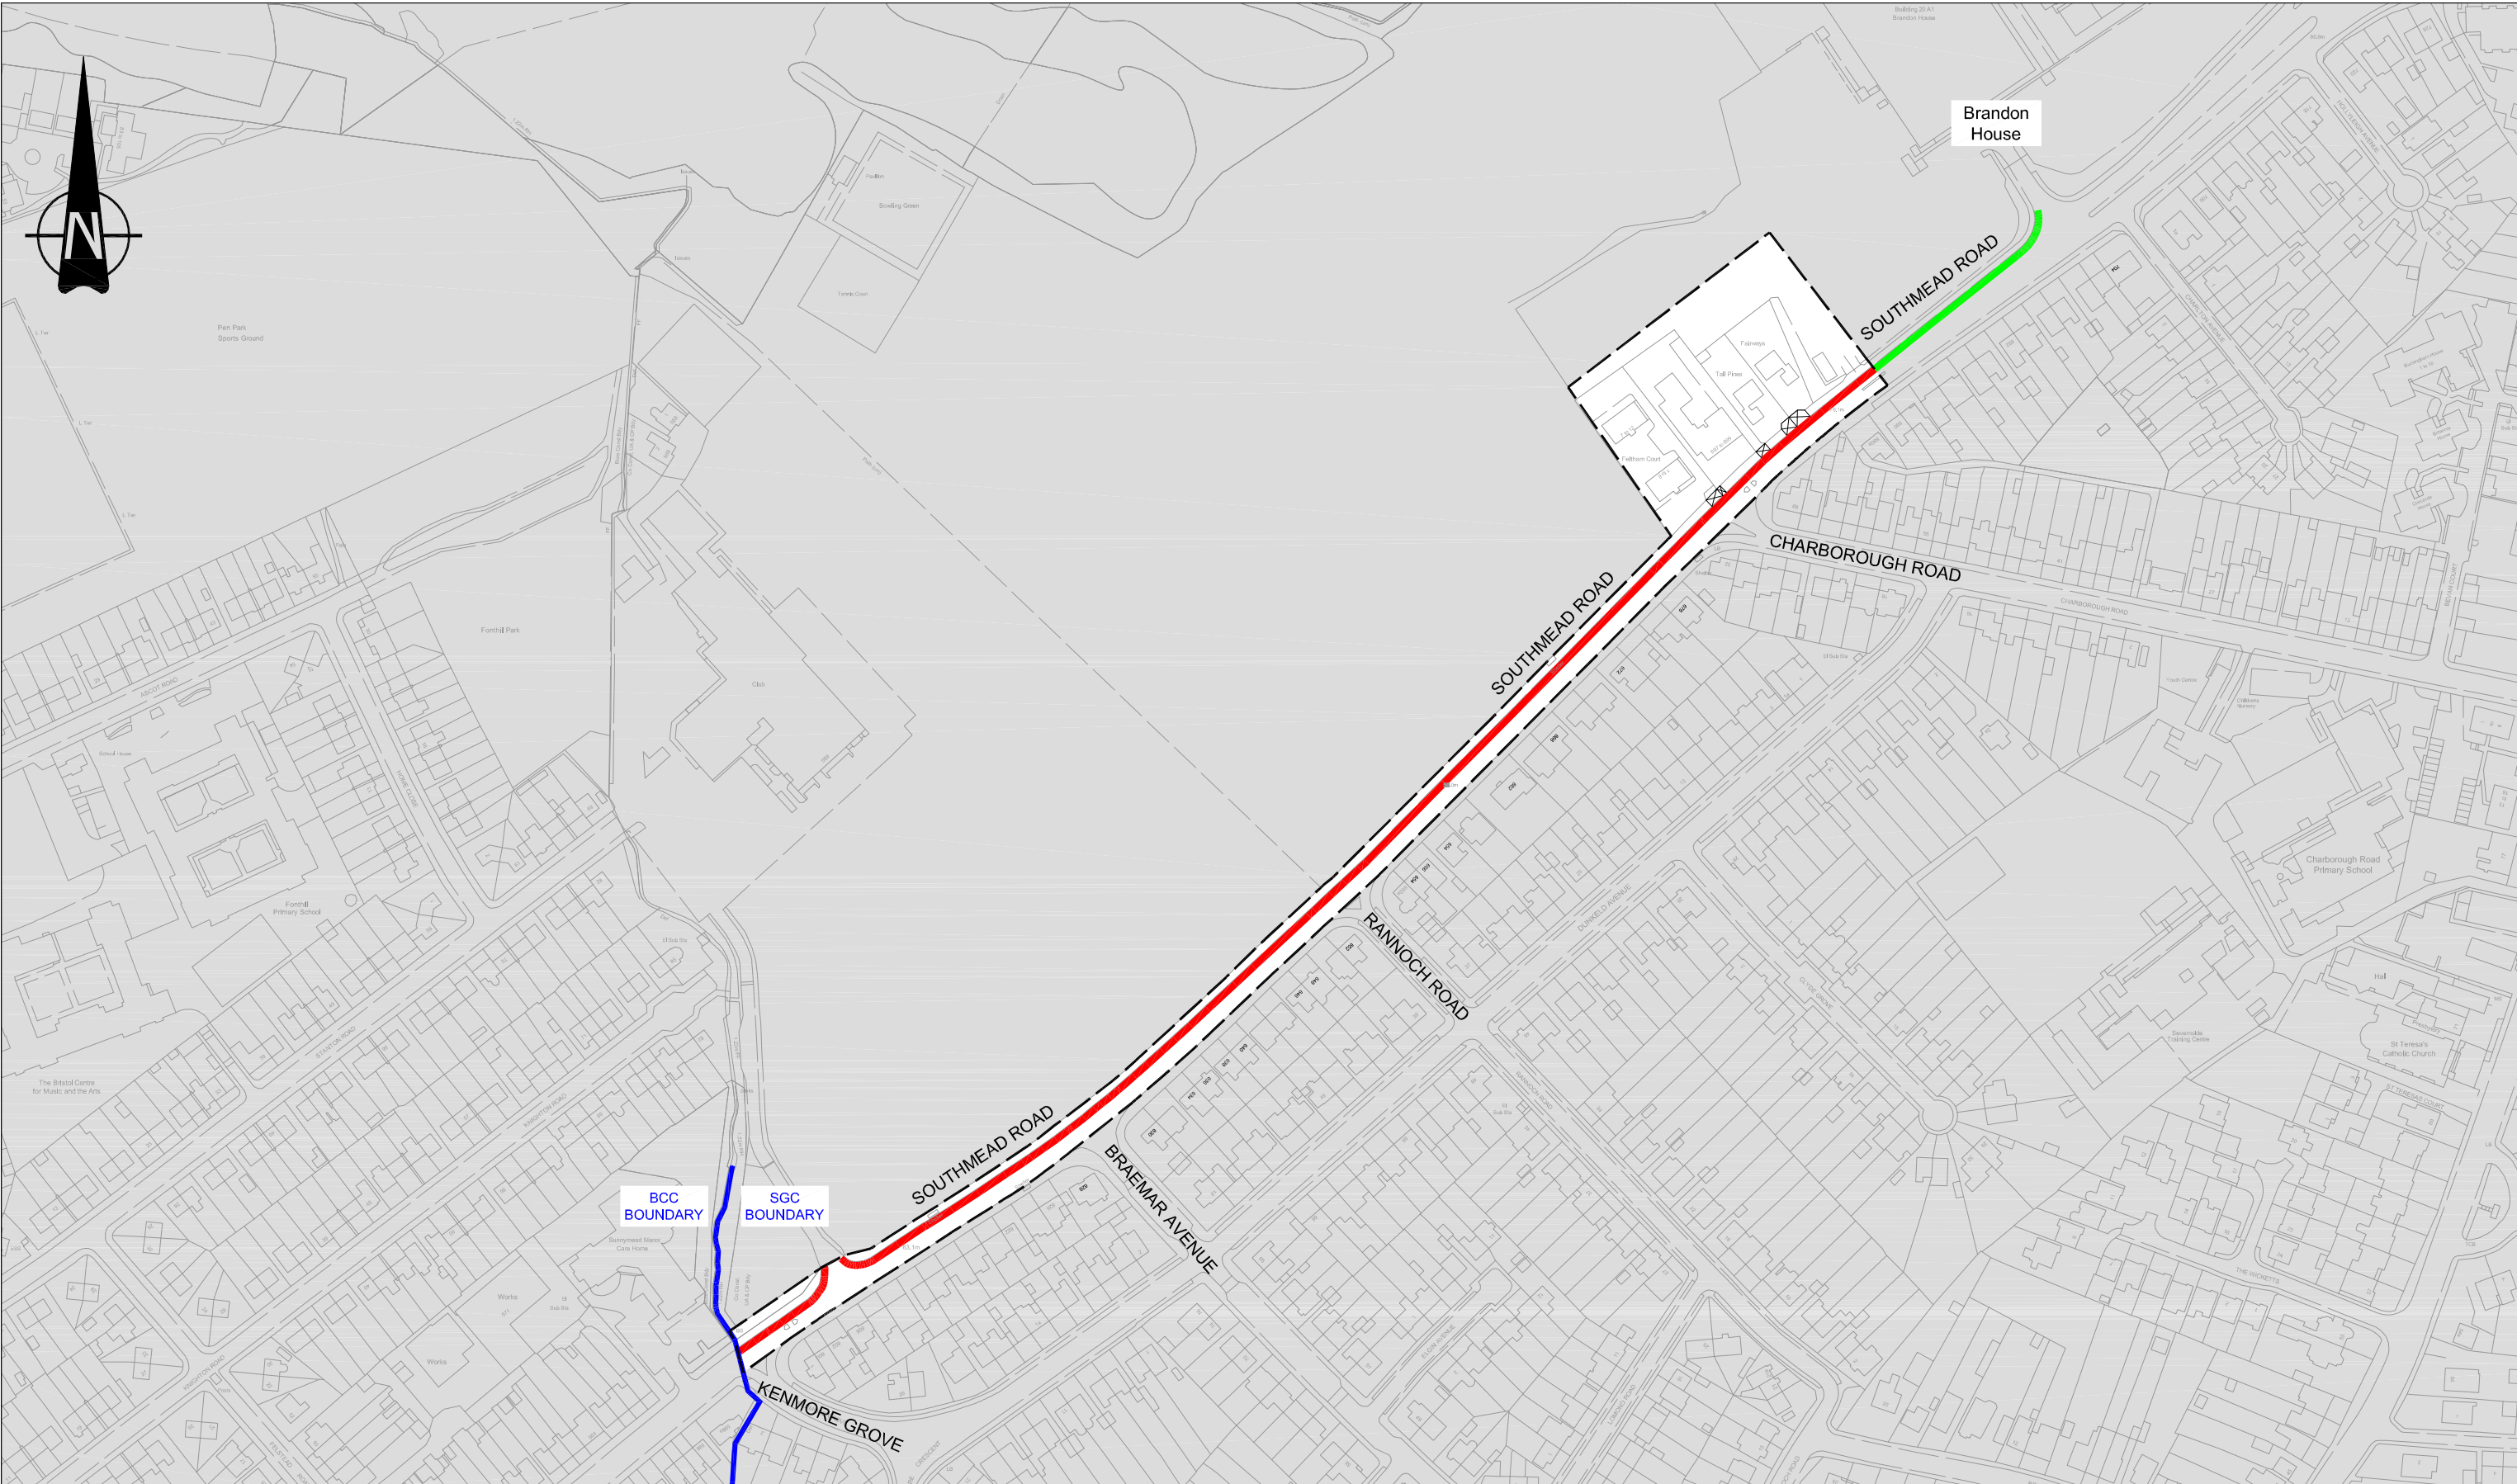

ORDNANCE SURVEY				
© Crown copyright and database rights 2020 Ordnance Survey 100023410. This map has been provided for this scheme consultation and must not be used for any other purpose. Only one paper copy may be made for your own use.				
Rev	Description	Drawn	App'd	Date
A	removed southbound on-carriageway cycle lane alternative route proposed	AB	SP	July 2020

TRAFFIC ORDER KEY

- No waiting at any time (double yellow lines)
- Existing no waiting at any time (double yellow lines)



South Gloucestershire Council
DEPARTMENT OF ENVIRONMENT AND COMMUNITY SERVICES

DIRECTOR
Nigel Risler

STREETCARE TRANSPORT & WASTE
PO Box 1954
Bristol, BS37 0DD
Telephone: 01454 868 000
Email: TransportServices@southglos.gov.uk

Project		SOUTHMEAD ROAD BETWEEN BRAEMAR AVENUE & BRANDON HOUSE JUNCTION			
Title		ON CARRIAGEWAY MANDATORY CLYLE LANES NO WAITING AT ANY TIME			
Scale @ A3	1:2500				
Drawn	AB	Checked		Approved	
Date	MAY 2020	Date		Date	
Dwg No.	T413 - 489 - 004	Parish	Scheme	Number	Rev.