
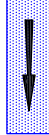
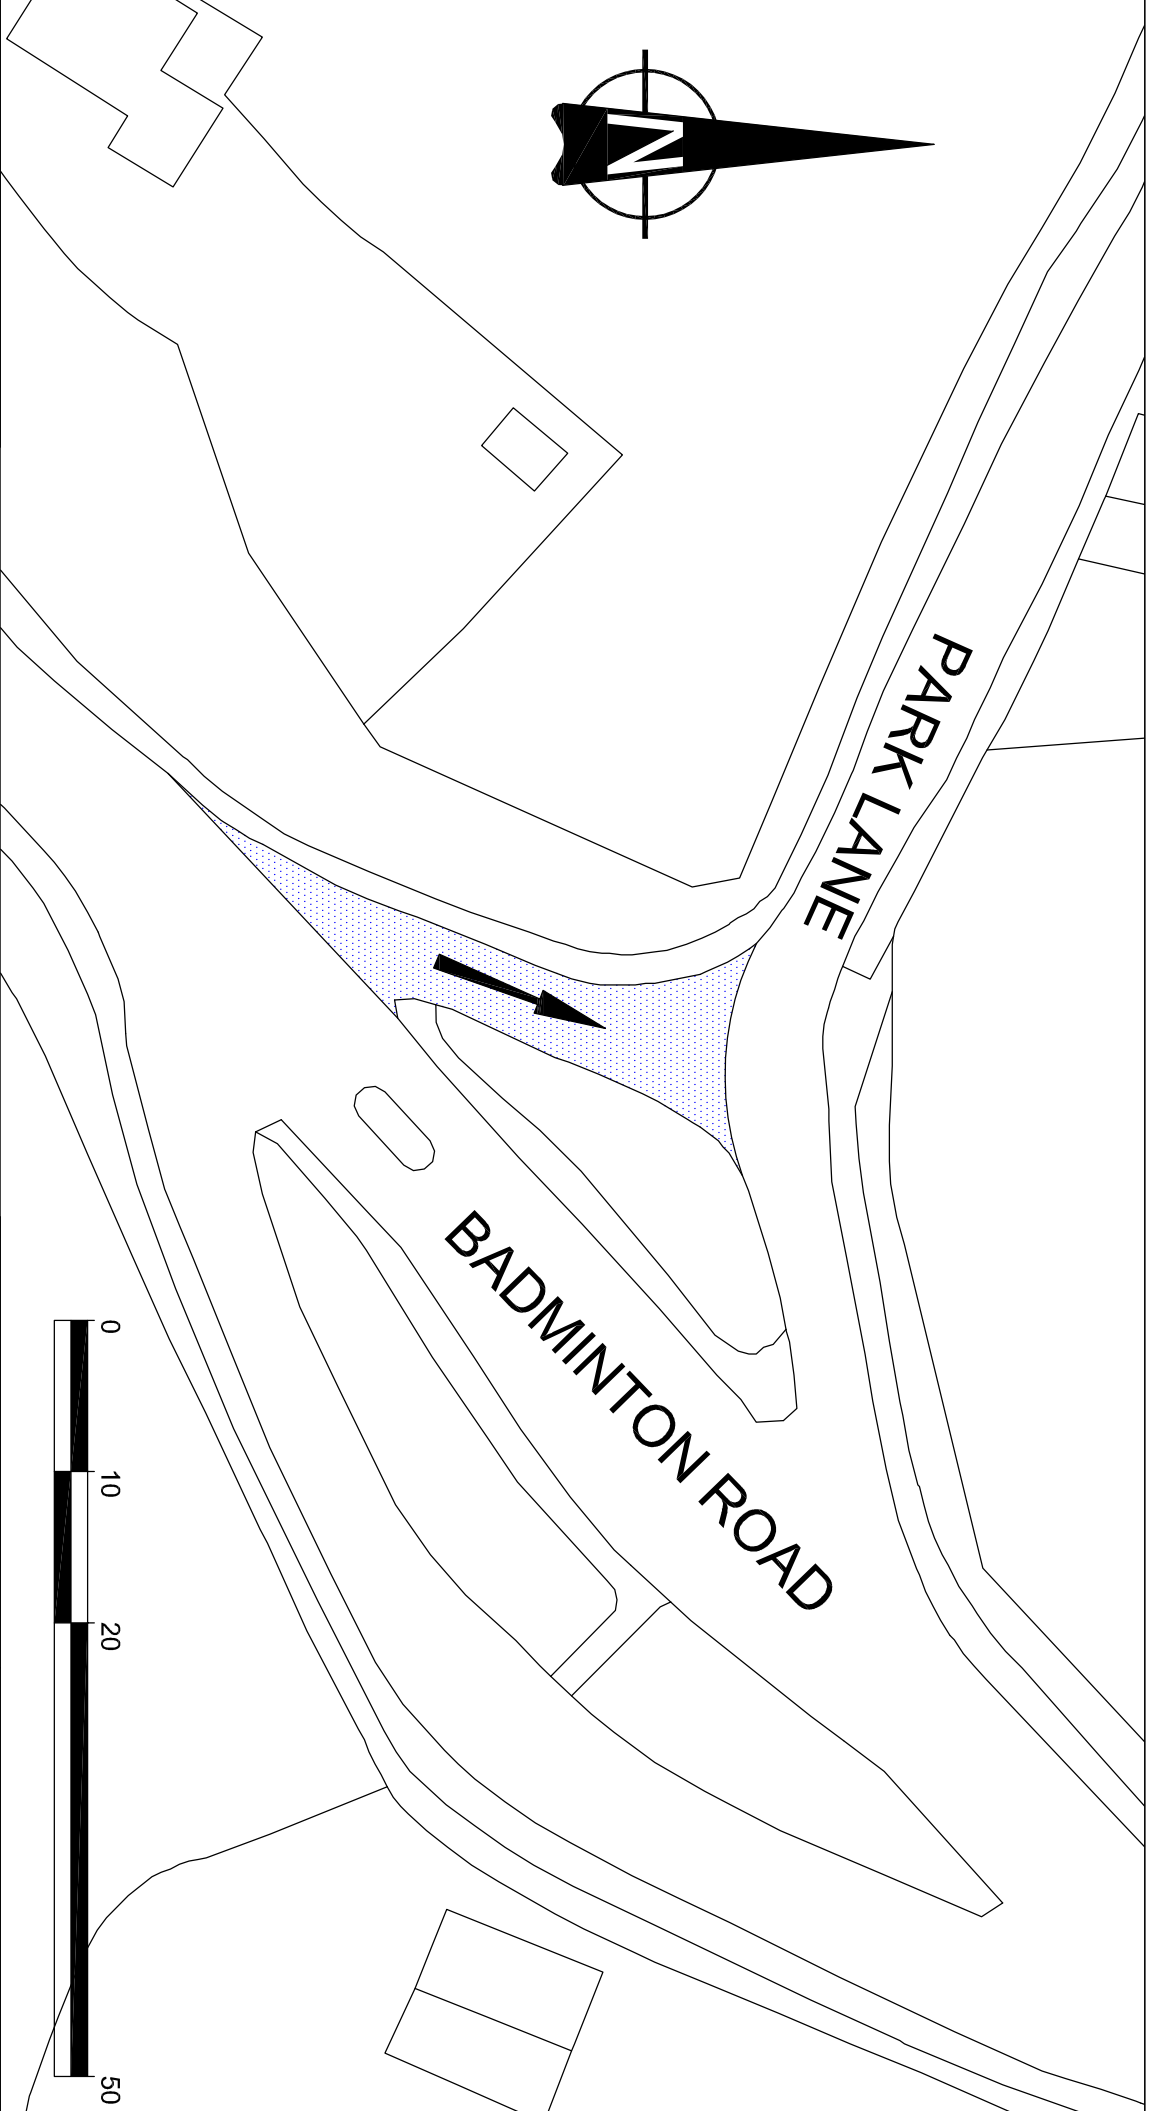


Rev	Description	Drawn	Apprd	Date

© Crown copyright and database rights 2020 Ordnance Survey 100023410.
 This map has been provided for this scheme consultation and must not be used for any other purpose. Only one paper copy may be made for your own use.

ORDNANCE SURVEY

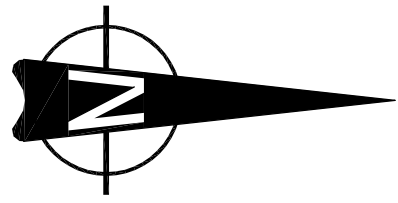

One way traffic working

South Gloucestershire Council
 DEPARTMENT OF ENVIRONMENT AND COMMUNITY SERVICES
 DIRECTOR
 Nigel Richter
STREETCARE TRANSPORT & WASTE
 PO Box 1954
 Bristol, BS37 0DD
 Telephone: 01454 888 000
 Email: TransportServices@southgloucestershire.gov.uk

Project		PARK LANE FRAMPTON COTTERELL	
Title		PROPOSED ONE-WAY TRAFFIC WORKING	
Scale @ A4	1:500	Drawn	SE
Date	AUG-20	Checked	KB
Date	AUG-20	Approved	MIS
Dwg No.	T434	Scheme Number	324
		Rev	01