


Acad Ref: ITNS Scheme T308-HANHAM684 - Christ Church Primary and Hanham Secondary Schools Limited Waiting TRO.dwg - Plotted by kmm on Nov 16, 2020 - 3:45pm

DAD
MEMORIAL ROAD

109

Limited waiting
Mon - Fri
7 - 10am
2 - 4pm
10 mins
No return
within 1 hour

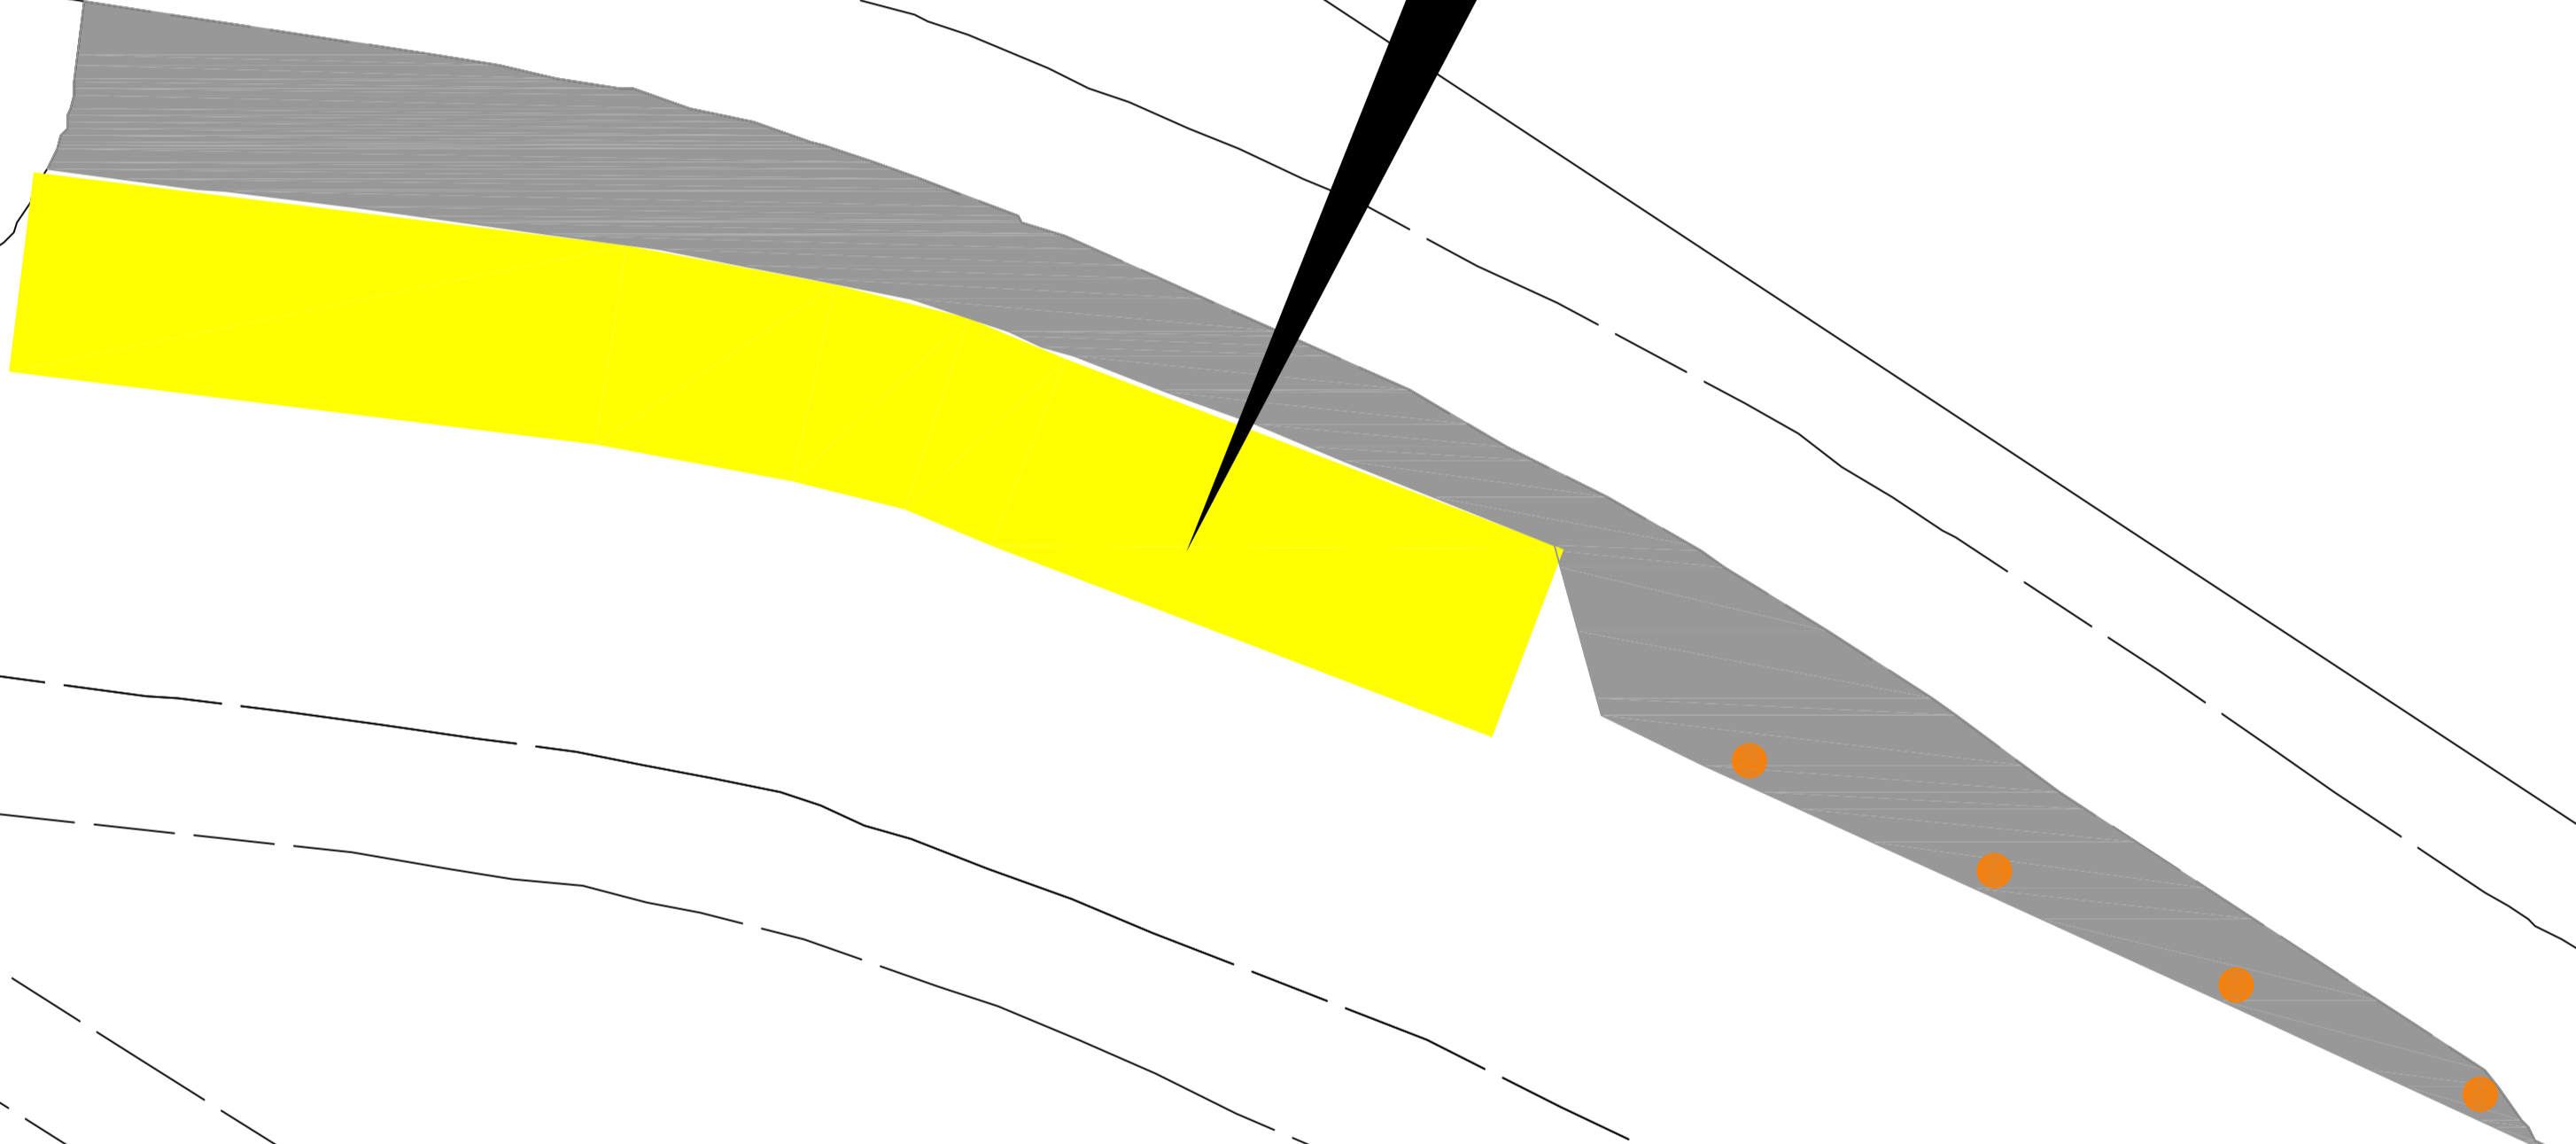

El Sub Sta

Primary and
Secondary
Schools

ORDNANCE SURVEY
© Crown copyright and database rights 2020 Ordnance Survey 100023410.
This map has been provided for this scheme consultation and must not be used for any other purpose. Only one paper copy may be made for your own use.

Rev	Description	Draw	App'd	Date

TRAFFIC ORDER KEY
 Limited waiting


South Gloucestershire Council
DEPARTMENT OF ENVIRONMENT AND COMMUNITY SERVICES
DIRECTOR
Nigel Riglar
STREETCARE TRANSPORT & WASTE
PO Box 1954
Bristol, BS37 0DD
Telephone: 01454 868 000
Email: TransportServices@southglos.gov.uk

Project		Social Distancing Measures Christ Church Primary & Hanham Secondary Schools			
Title		TRO Plan			
Scale @ A1	1:100				
Drawn	KM	Checked		Approved	
Date	16/11/20	Date		Date	
Dwg No.	T308 - 684 - 04	Parish	Scheme	Number	
				Rev.	