




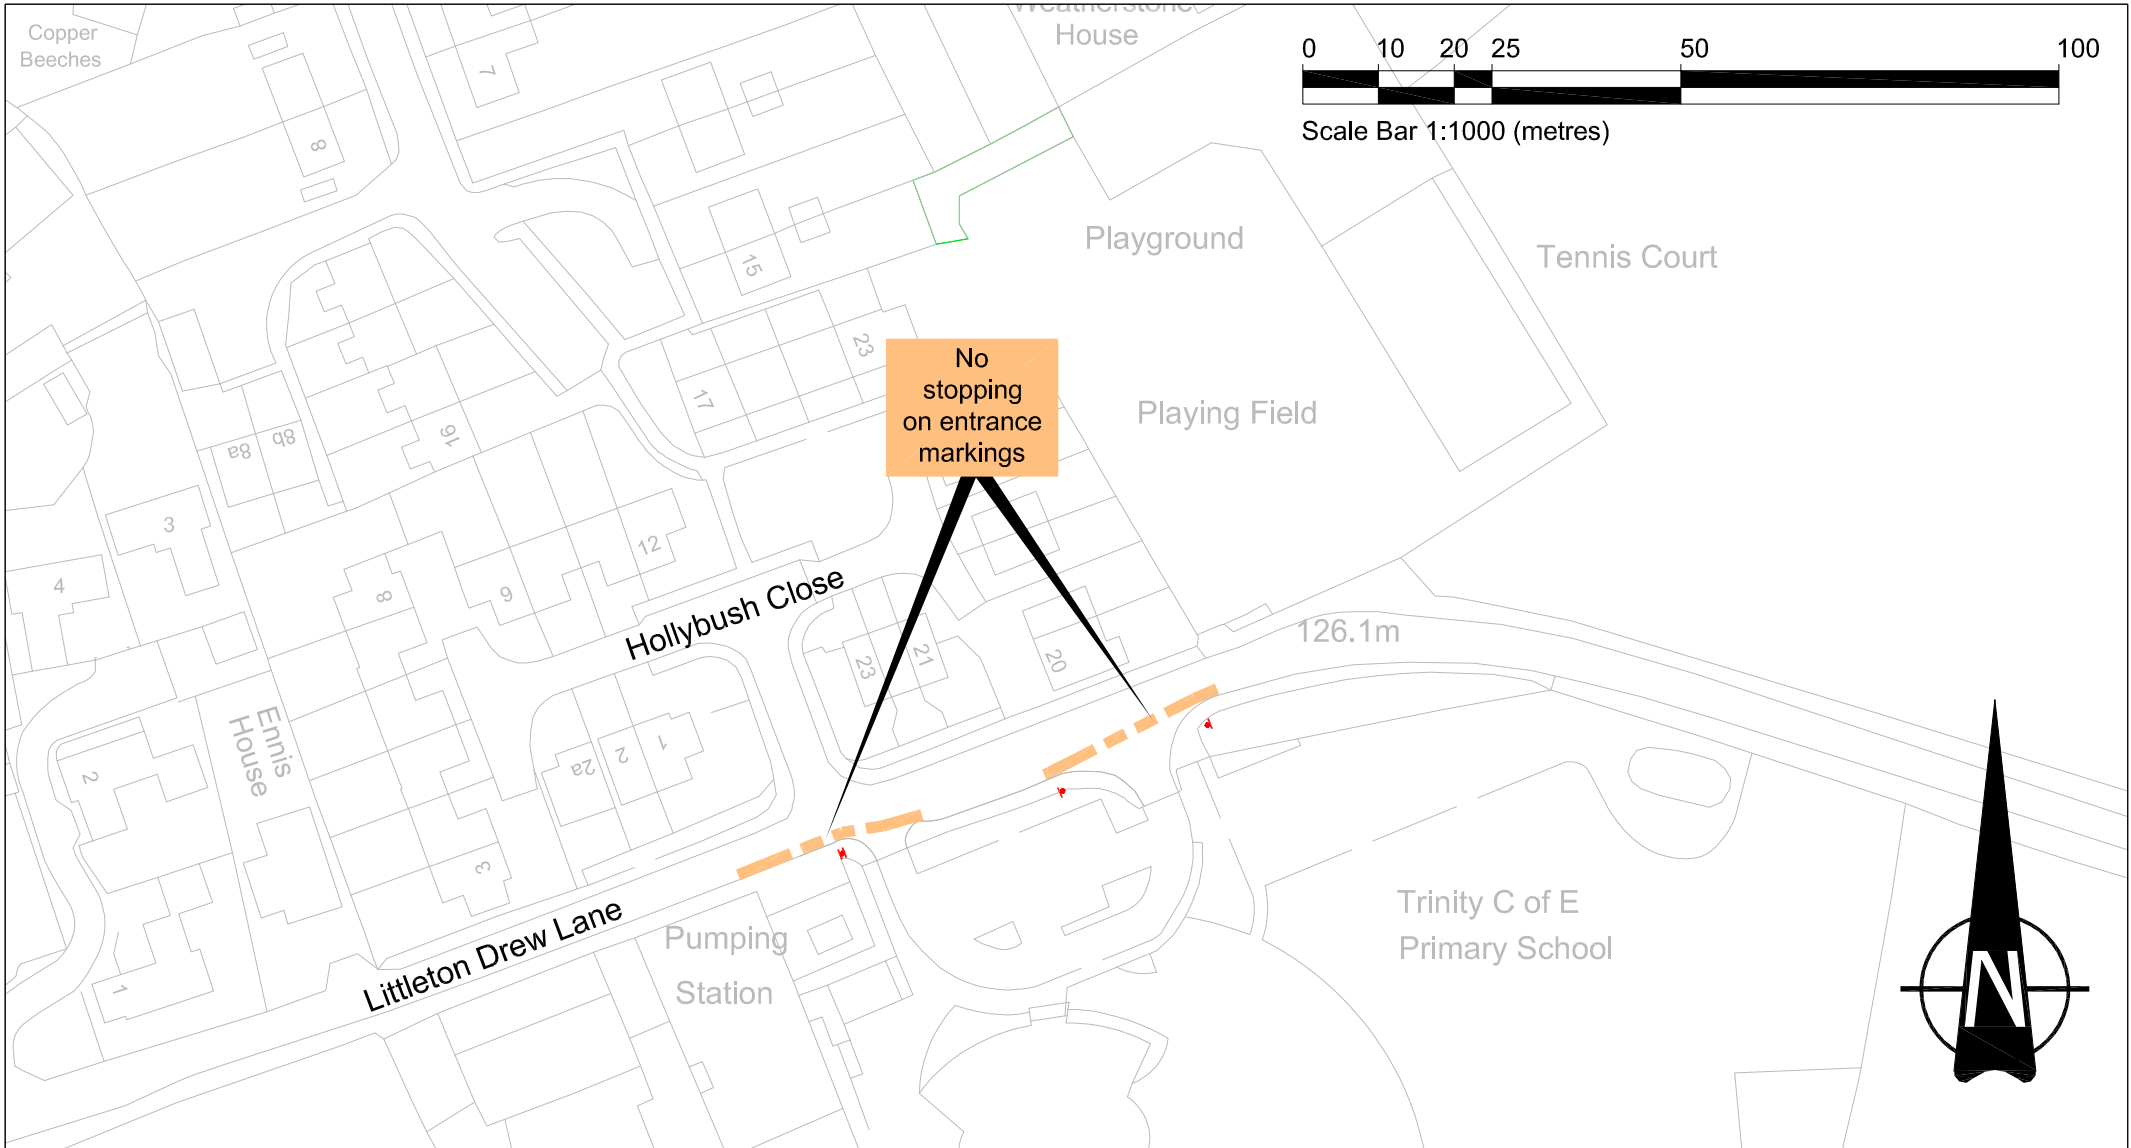


Acad Ref I:\TNS Schemes\T401-ACTON TURVILLE\035 - Trinity School Keep Clear\5. Docs & Dwg\Drawings\T401-035-003 Proposed.dwg : Plotted by ctc on Nov 10, 2020 - 7:58am

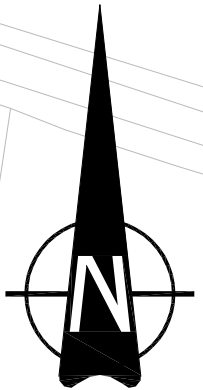

No stopping on entrance markings

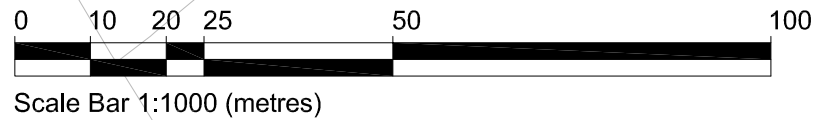

ORDNANCE SURVEY				
© Crown copyright and database rights 2020 Ordnance Survey 100023410. This map has been provided for this scheme consultation and must not be used for any other purpose. Only one paper copy may be made for your own use.				
Rev	Description	Drawn	App'd	Date

KEY	
	Mandatory School Keep Clear / No Stopping during prescribed hours
	Proposed Sign Post
	Proposed Sign



DEPARTMENT OF ENVIRONMENT AND COMMUNITY SERVICES

DIRECTOR
Nigel Riglar

STREETCARE TRANSPORT & WASTE

PO Box 1954
Bristol, BS37 0DD
Telephone: 01454 868 000
Email: TransportServices@southglos.gov.uk

Project		Acton Turville Trinity School Keep Clear Markings			
Title		Proposed Hours of Operation TRO Plan			
Scale @ A4	1:1000				
Drawn	CLH	Checked		Approved	
Date	June 2020	Date		Date	
Dwg No.	Parish	Scheme	Number	Rev.	
T401	-	035	-	003	-