
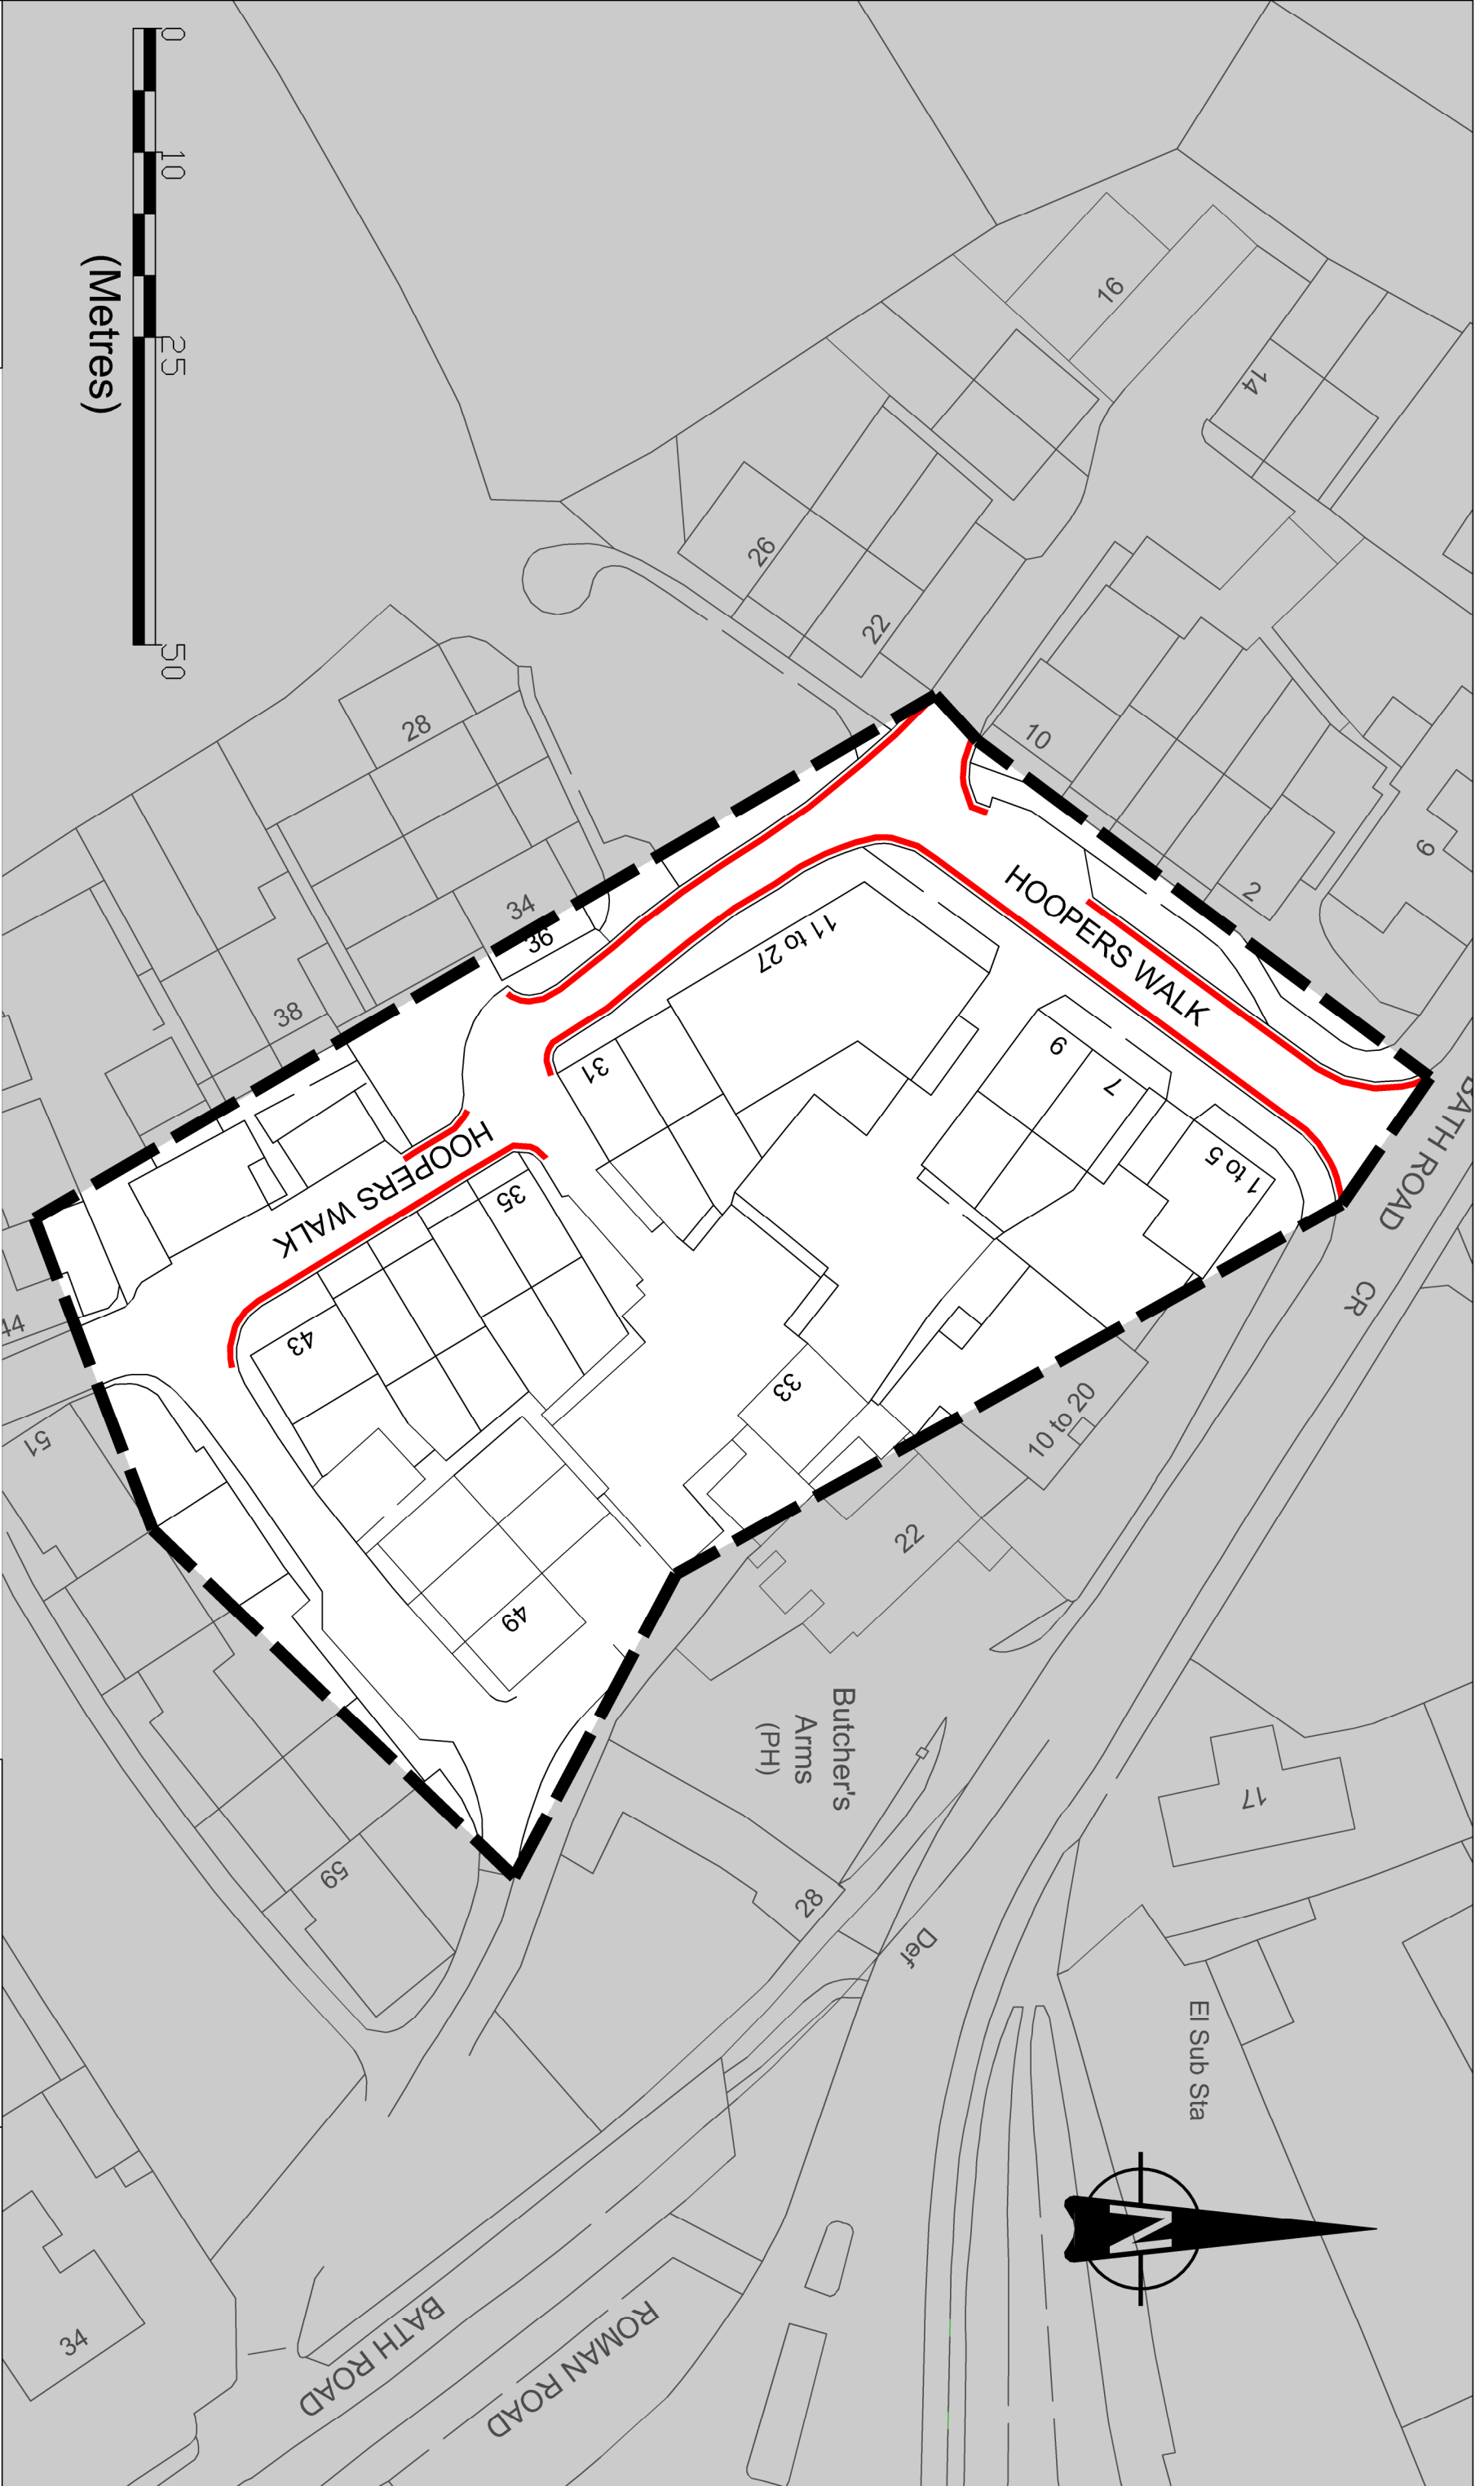


Rev	Description	Drawn	App'd	Date

ORDNANCE SURVEY  
 © Crown copyright and database rights. 2021. Ordnance Survey. 000024110.  
 This map has been provided for this scheme consultation and must not be used for any other purpose. Only one paper copy may be made for your own use.

NO WAITING AT ANY TIME

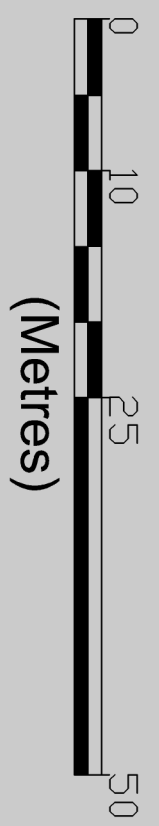

**South Gloucestershire Council**  
 DEPARTMENT OF ENVIRONMENT AND COMMUNITY SERVICES  
 DIRECTOR  
 Nigel Rigler

**STREETCARE TRANSPORT & WASTE**  
 PO Box 1954  
 Bristol, BS57 7DD  
 Telephone: 01454 868 000  
 Email: TransportServices@southgloucs.gov.uk

Project		HOOPERS WALK LONGWELL GREEN	
Title		NO WAITING AT ANY TIME	
Scale @ A3	1:500	Drawn	SE
Date	SEP-20	Checked	KB
Date	SEP-20	Approved	MS
DWG No.	T302 - 172 - 01	Number	Rev.