
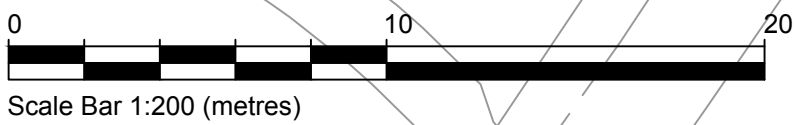


Acad Ref: I:\TNS Schemes\T439-BRADLEY STOKES\227 - Brook Way CRPS15 - Docs & Drawings\T439-227-004 REV A Traffic Calming Proposal.dwg; Plotted by kmm on Mar 04, 2021 - 1:13pm

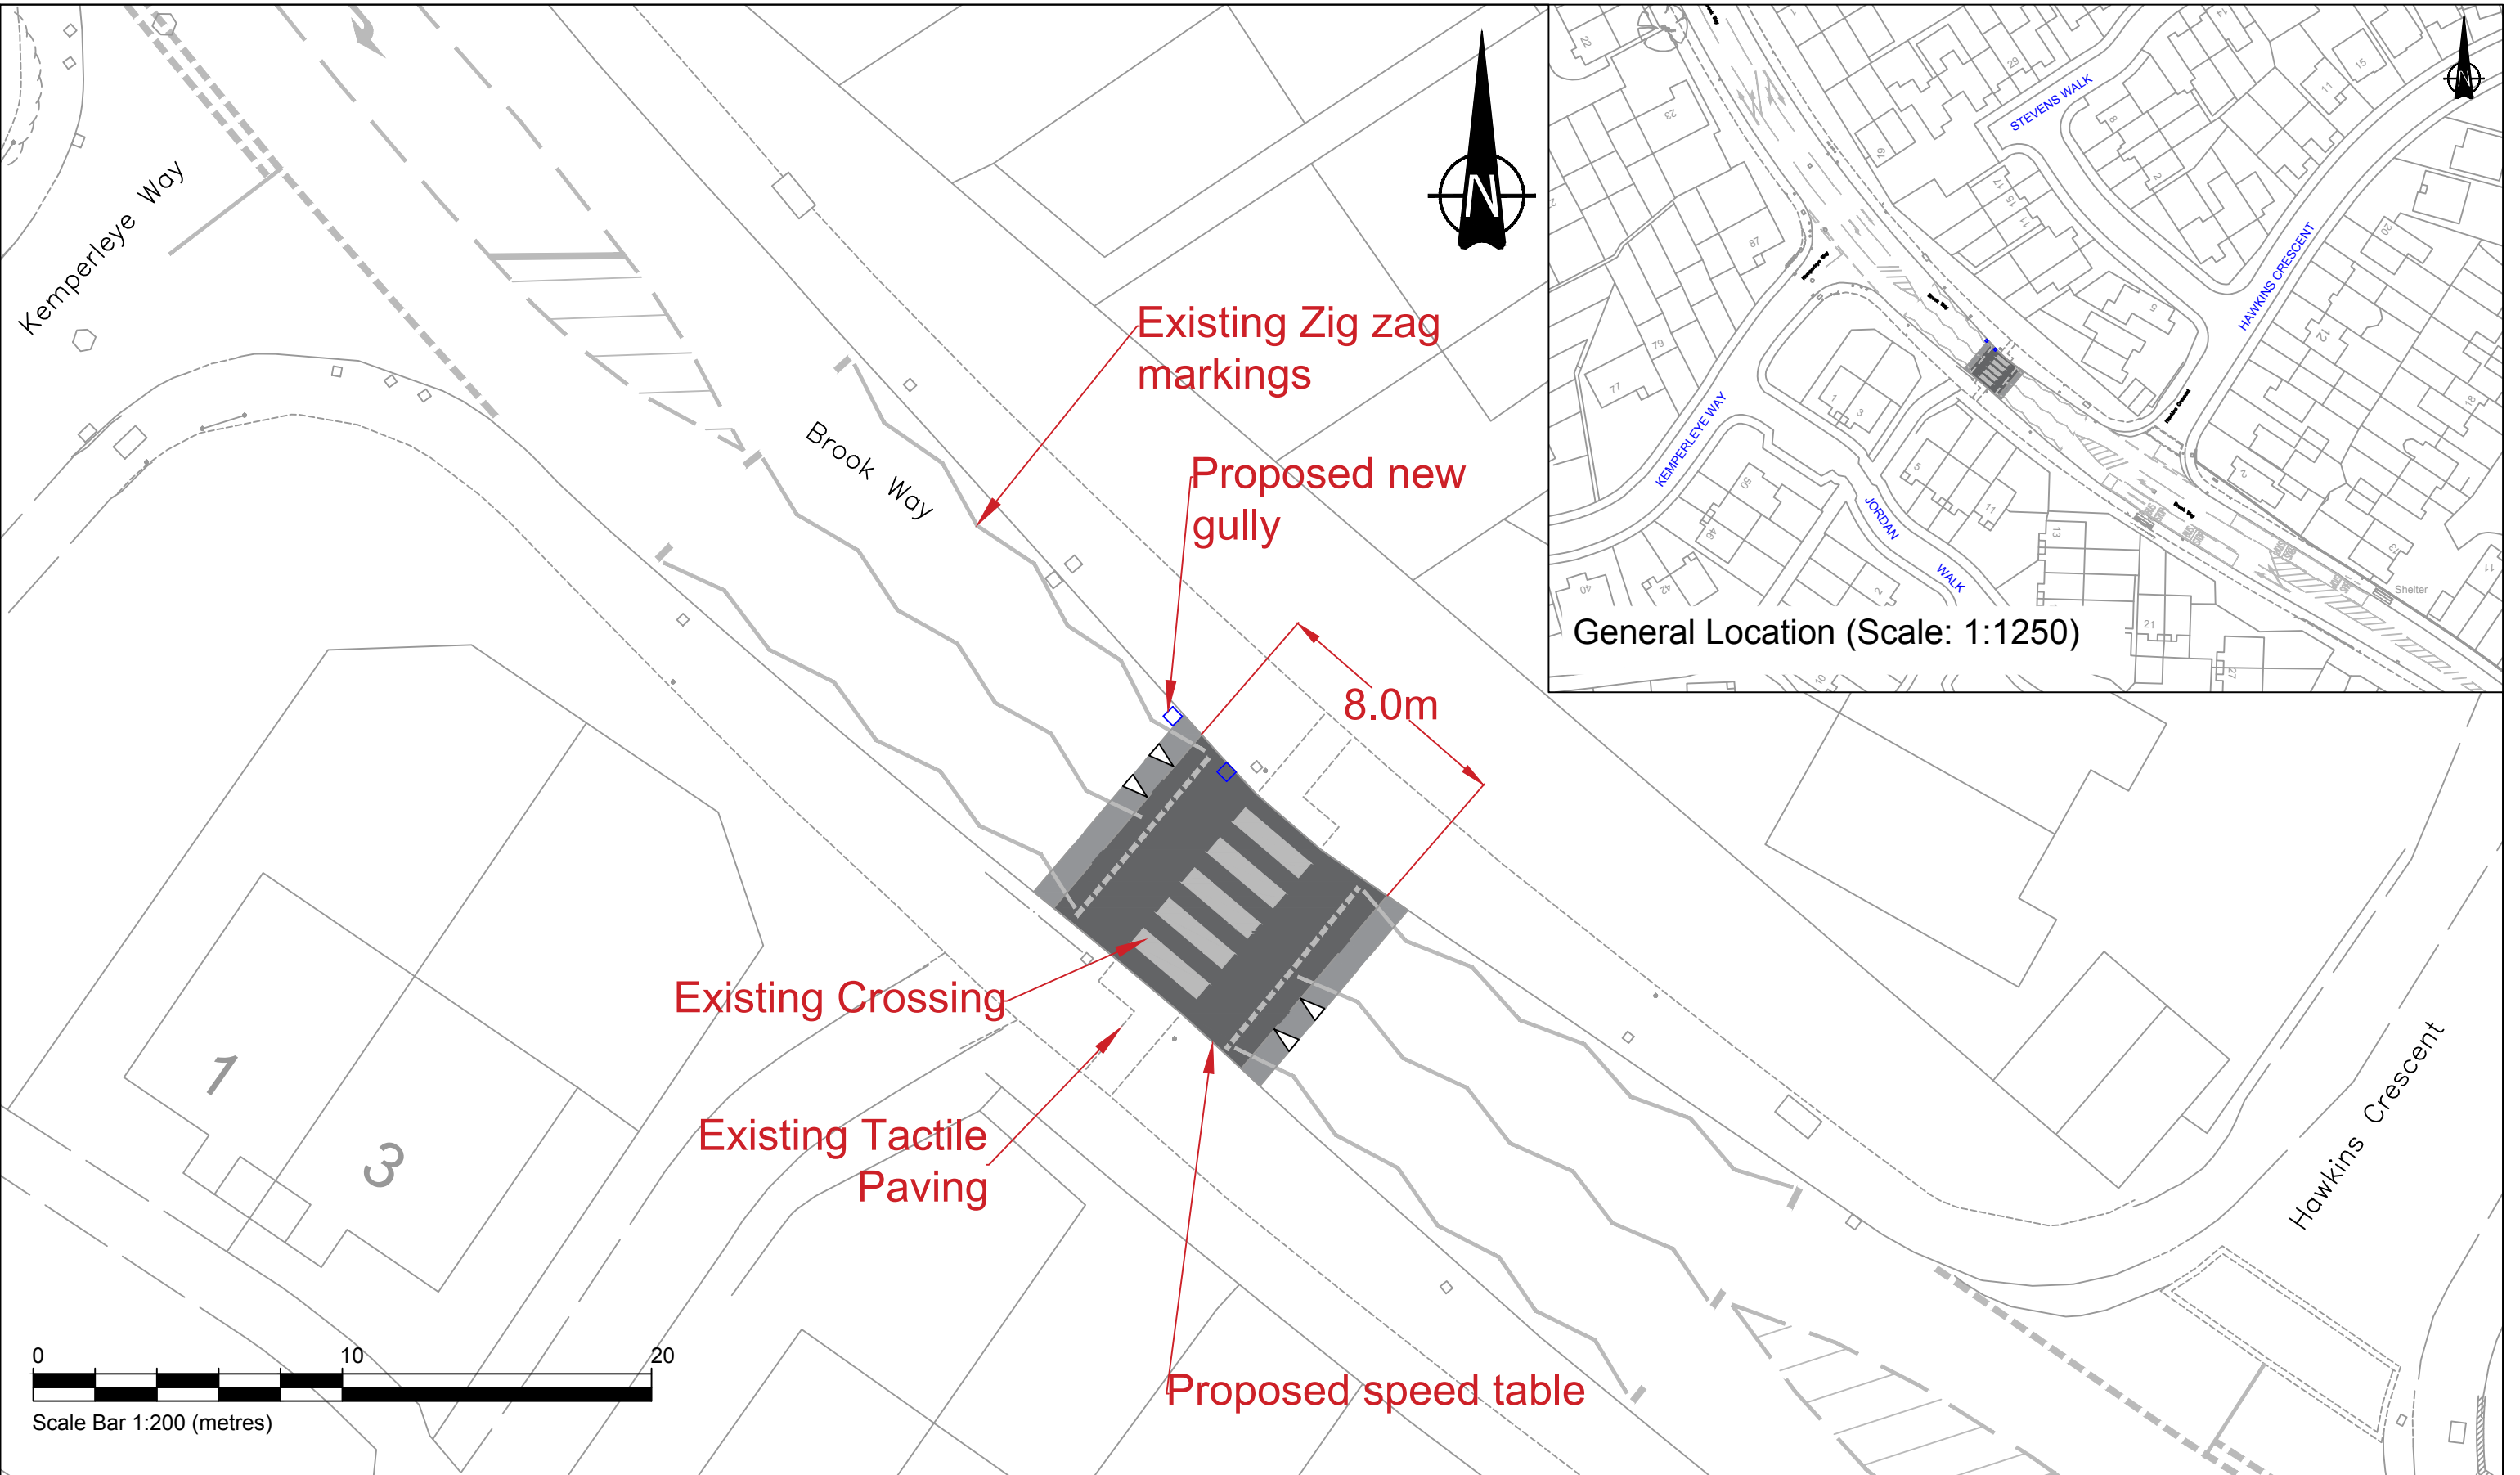

ORDNANCE SURVEY

© Crown copyright and database rights 2021 Ordnance Survey 100023410.
This map has been provided for this scheme consultation and must not be used for any other purpose. Only one paper copy may be made for your own use.

Rev	Description	Drawn	App'd	Date
A	Reduced table length to 8m	KM		March 21

South Gloucestershire Council
DEPARTMENT OF ENVIRONMENT AND COMMUNITY SERVICES

DIRECTOR
Nigel Riglar

STREETCARE TRANSPORT & WASTE
PO Box 1954
Bristol, BS37 0DD
Telephone: 01454 868 000
Email: TransportServices@southglos.gov.uk

Project						Casualty Reduction Scheme Brook Way Bradley Stoke							
Title						Proposed Speed Table							
Scale @ A3	1:200					Drawn	KM	Checked	MS	Approved	MS		
Date	March 2021	Date	March 2021	Date	March 21	Dwg No.	T439	-	227	-	004	Rev.	A