


Acad Ref: \\TNS\Schemes\1430-THORNBURY\1374 - Thornbury High Street social distancing\5 - Docs & Dwgs\Drawings\TRO Plans\1430-374-068 Restricted Parking Zone.dwg : Plotted by SP30 on Aug 24, 2021 - 3:30pm

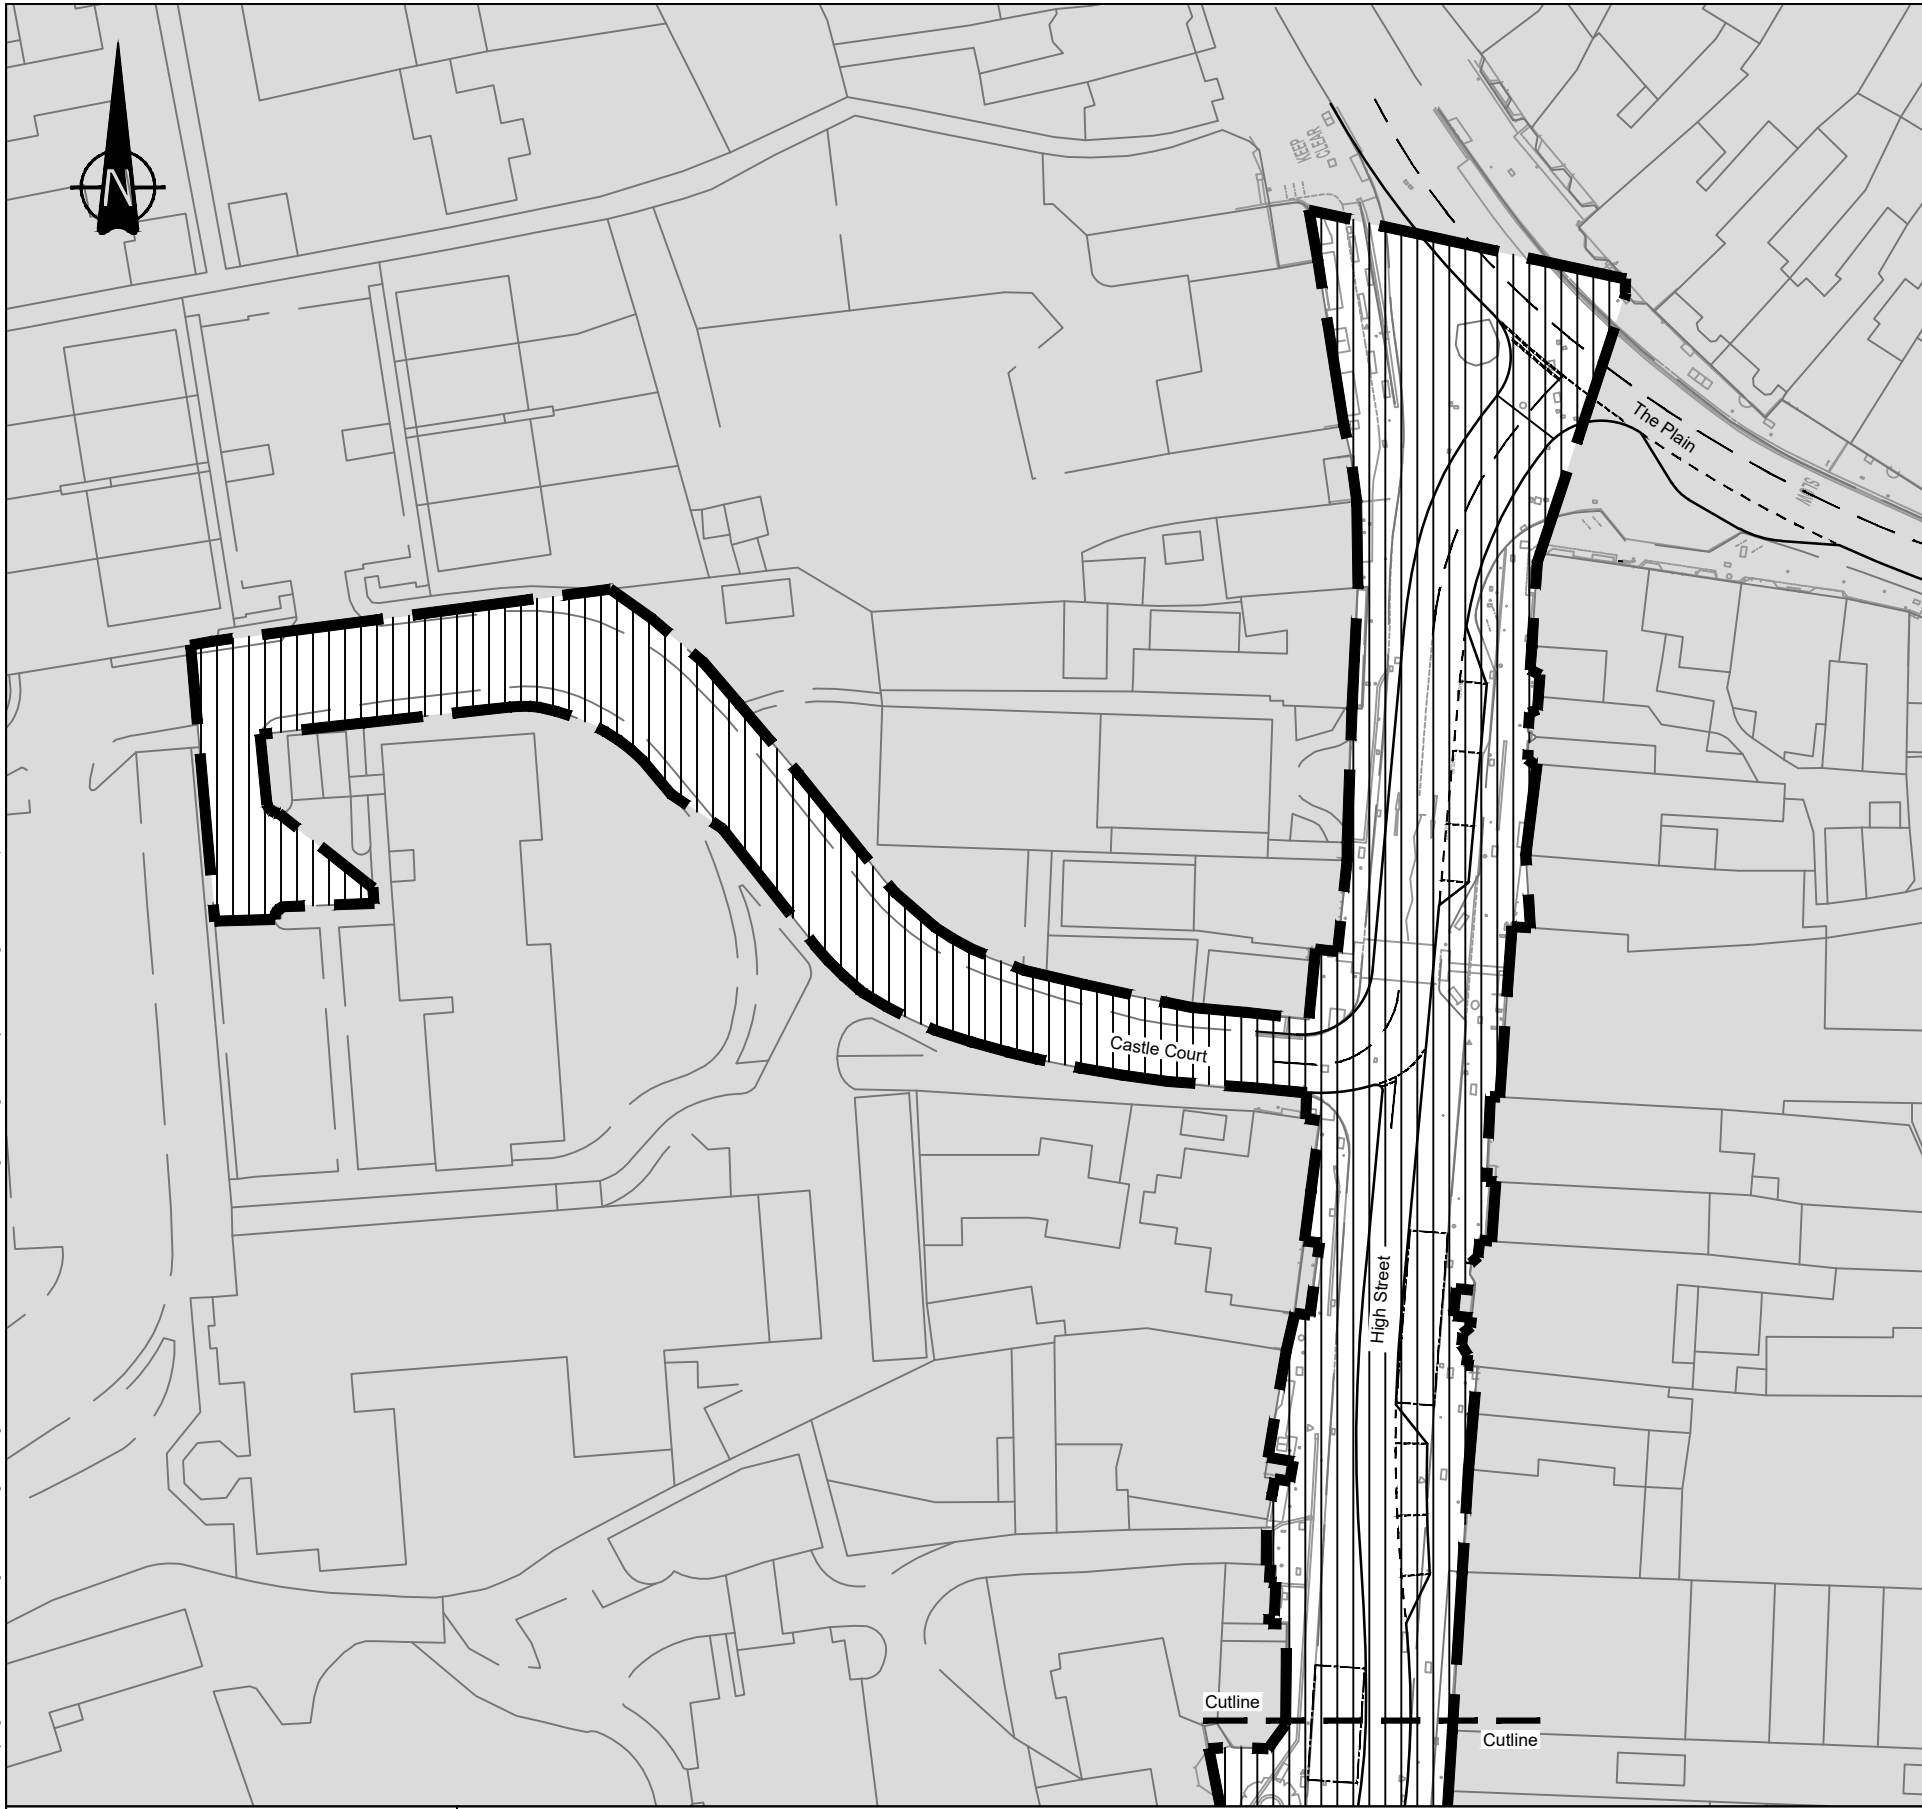



ORDNANCE SURVEY

© Crown copyright and database rights 2021 Ordnance Survey 100023410.
This map has been provided for this scheme consultation and must not be used for any other purpose. Only one paper copy may be made for your own use.

Rev	Description	Drawn	App'd	Date

TRAFFIC ORDER KEY

 Traffic order boundary

 restricted parking zone



South Gloucestershire Council

DEPARTMENT OF ENVIRONMENT AND COMMUNITY SERVICES

DIRECTOR
Nigel Riglar

STREETCARE TRANSPORT & WASTE

PO Box 1954
Bristol, BS37 0DD
Telephone: 01454 868 000
Email: TransportServices@southglos.gov.uk

Project		THORNBURY HIGHSTREET ENHANCEMENT			
Title		RESTRICTED PARKING ZONE			
Scale @ A3	NTS				
Drawn	SP	Checked	KM	Approved	
Date	AUG.21	Date	AUG.21	Date	
Dwg No.	T430	Scheme	374	Number	068
				Rev.	A