


Acad Ref: \ITNS Schemes\T402-ALMONDSBURY\211-Hollow Road-Sundays Hill - Pedestrian Improvements\5 - Docs & Dwgs\Drawings\T402-211-21 Draft Proposals path widening and no entry.dwg - Plotted by kmm on Jul 21, 2022 - 4:02pm

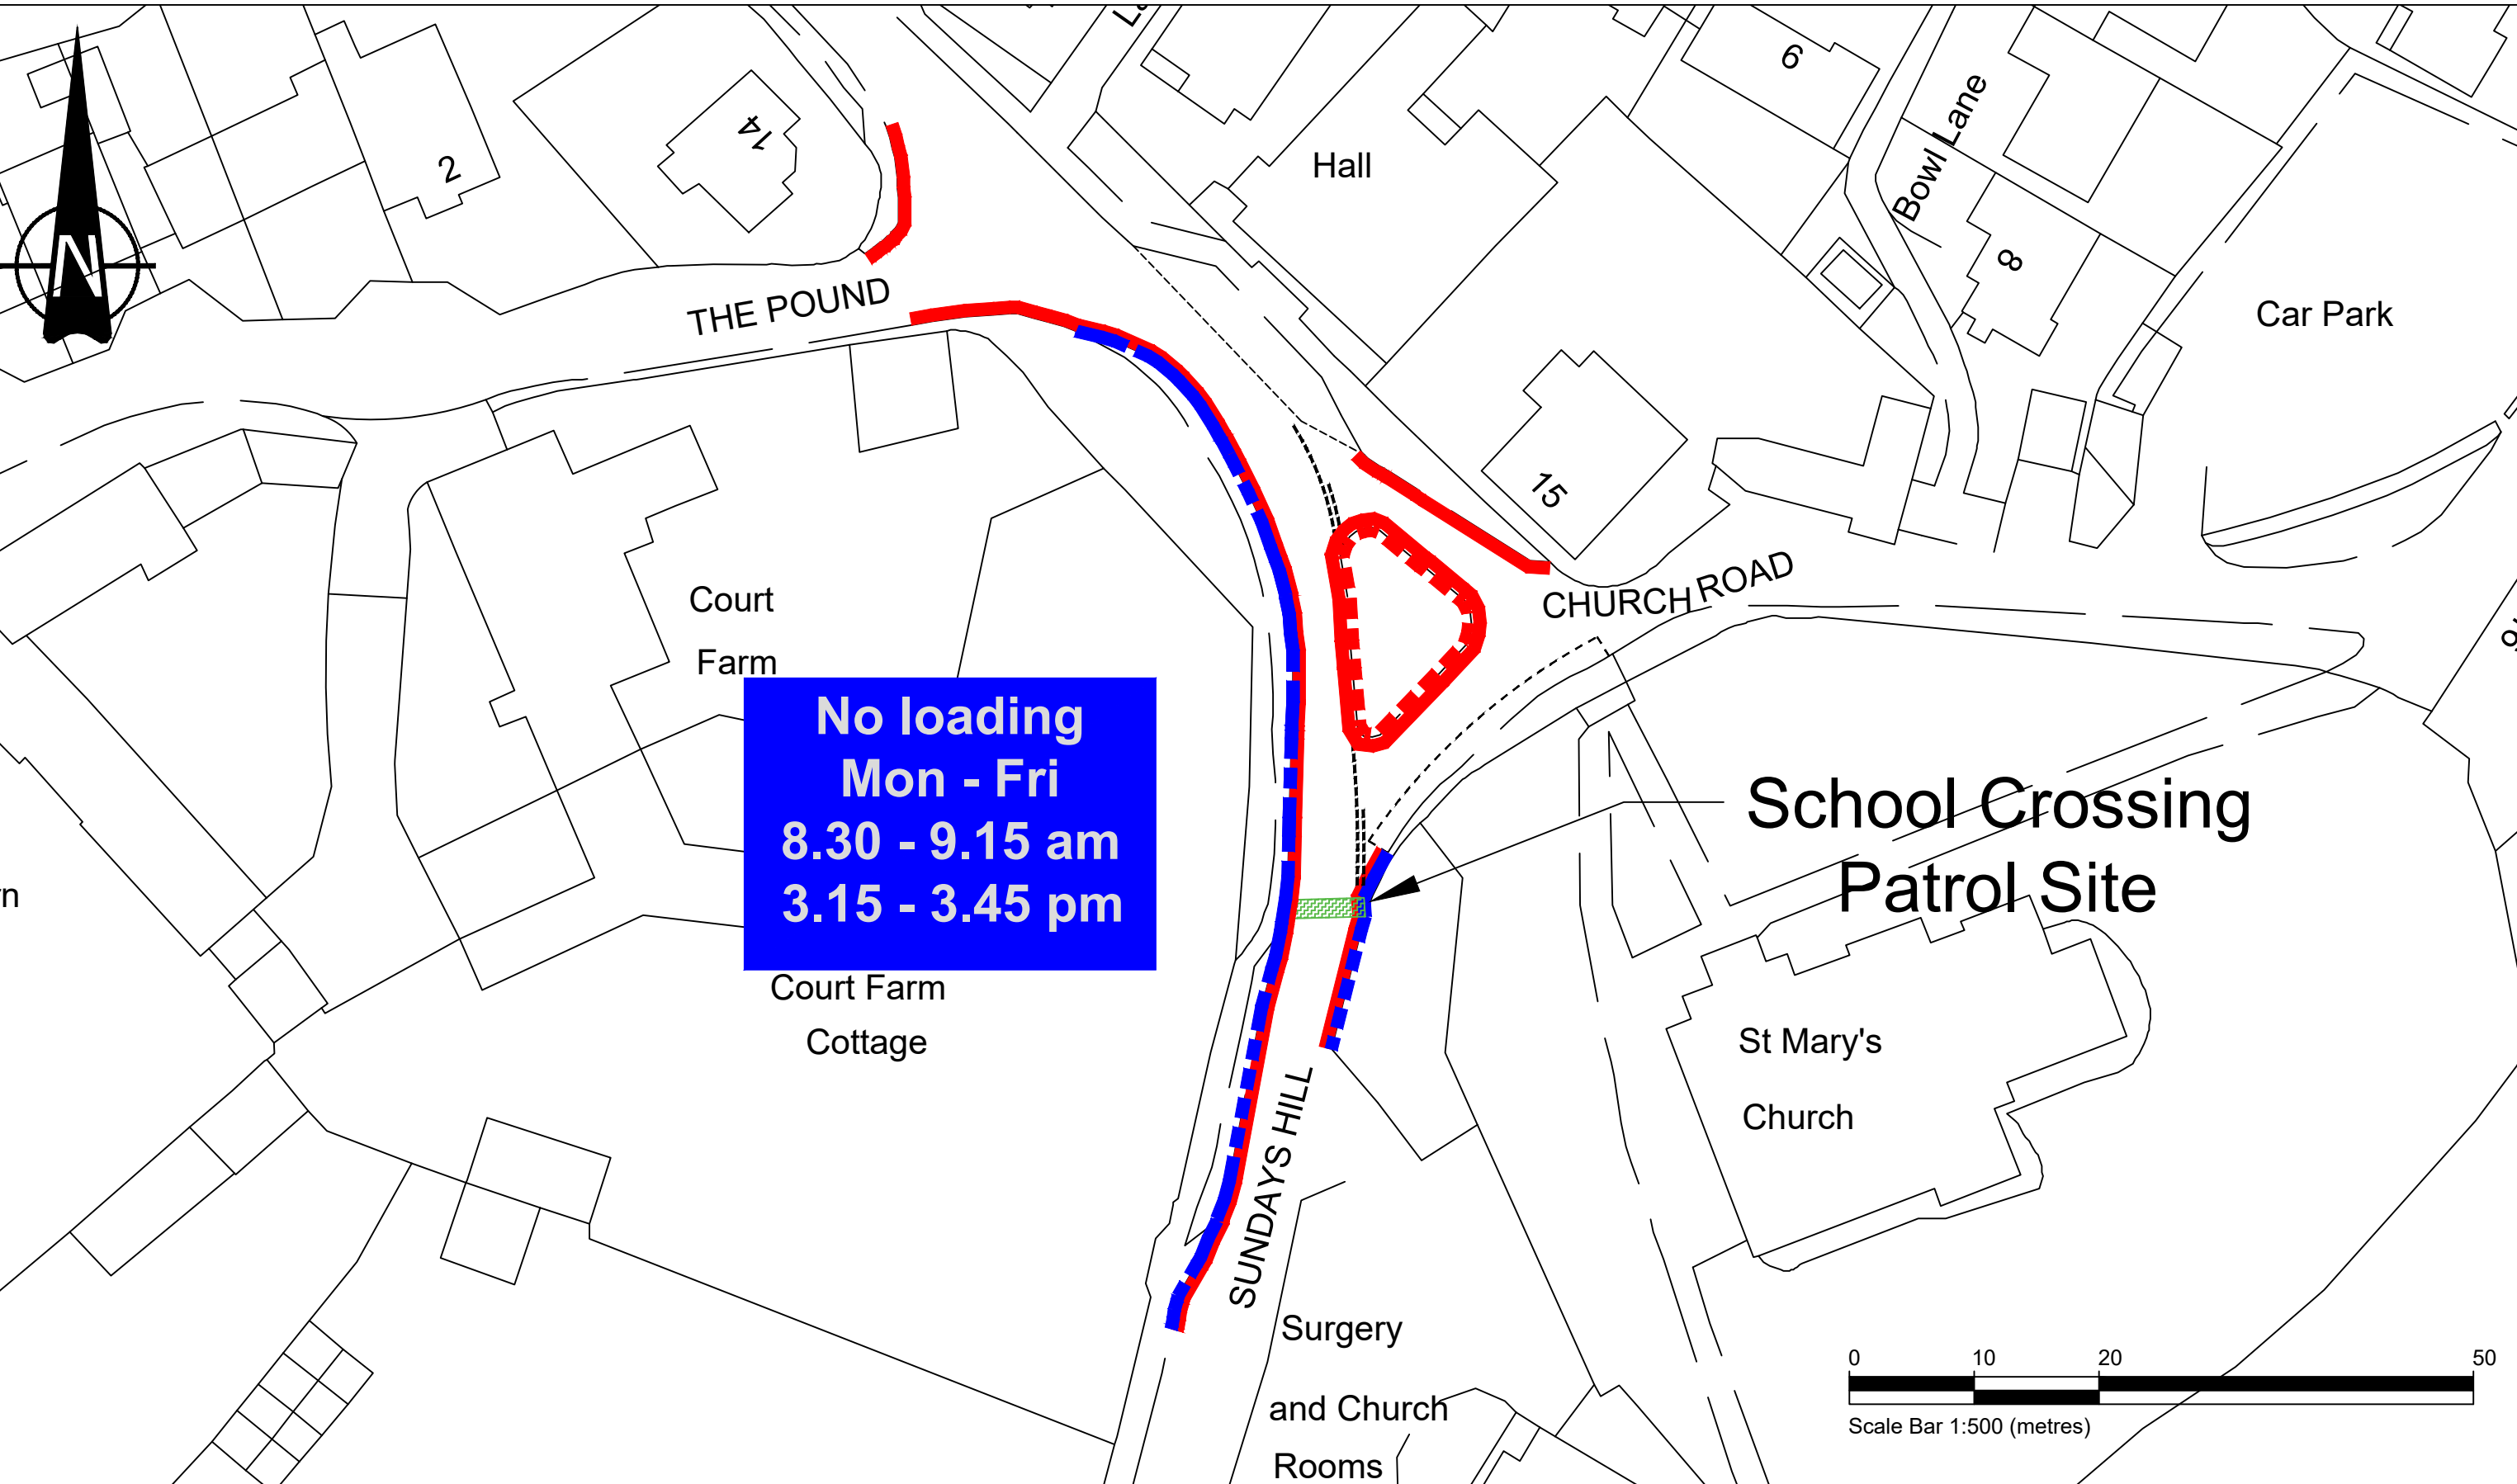

ORDNANCE SURVEY

© Crown copyright and database rights 2022 Ordnance Survey 100023410. This map has been provided for this scheme consultation and must not be used for any other purpose. Only one paper copy may be made for your own use.

Rev	Description	Drawn	App'd	Date

**KEY**

- No waiting at any time (double yellow lines)
- - - - - No loading / unloading - Monday to Friday between 8.30 - 9.15am and 3.15 - 3.45pm
- - - - - No loading / unloading at any time
- Give Way Line
- School Crossing Patrol Site
- Informal parking bay

CONSULTATION



**South Gloucestershire Council**  
DEPARTMENT OF ENVIRONMENT AND COMMUNITY SERVICES

DIRECTOR  
Nigel Rialar

**STREETCARE TRANSPORT & WASTE**  
PO Box 1954  
Bristol, BS37 0DD  
Telephone: 01454 868 000  
Email: TransportServices@southglos.gov.uk

Project		Almondsbury Sundays Hill Pedestrian Improvements			
Title		Parking Restrictions Consultation			
Scale @ A3	1:500				
Drawn	KM	Checked		Approved	
Date	24/03/2022	Date		Date	
Dwg No.	T402 - 211 - 22				