


Acad Ref: I:\TNS Schemes\T303-KINGSWOOD\1211 - Rodway Parking Review 2016-17\5_Docs & Dwg\Drawings\1 - Plans for variation\Ordnet\T303-1211-151 Oaklands Road proposed (adhvrt).dwg : Plotted by kmm on Oct 25, 2018 - 4:05pm

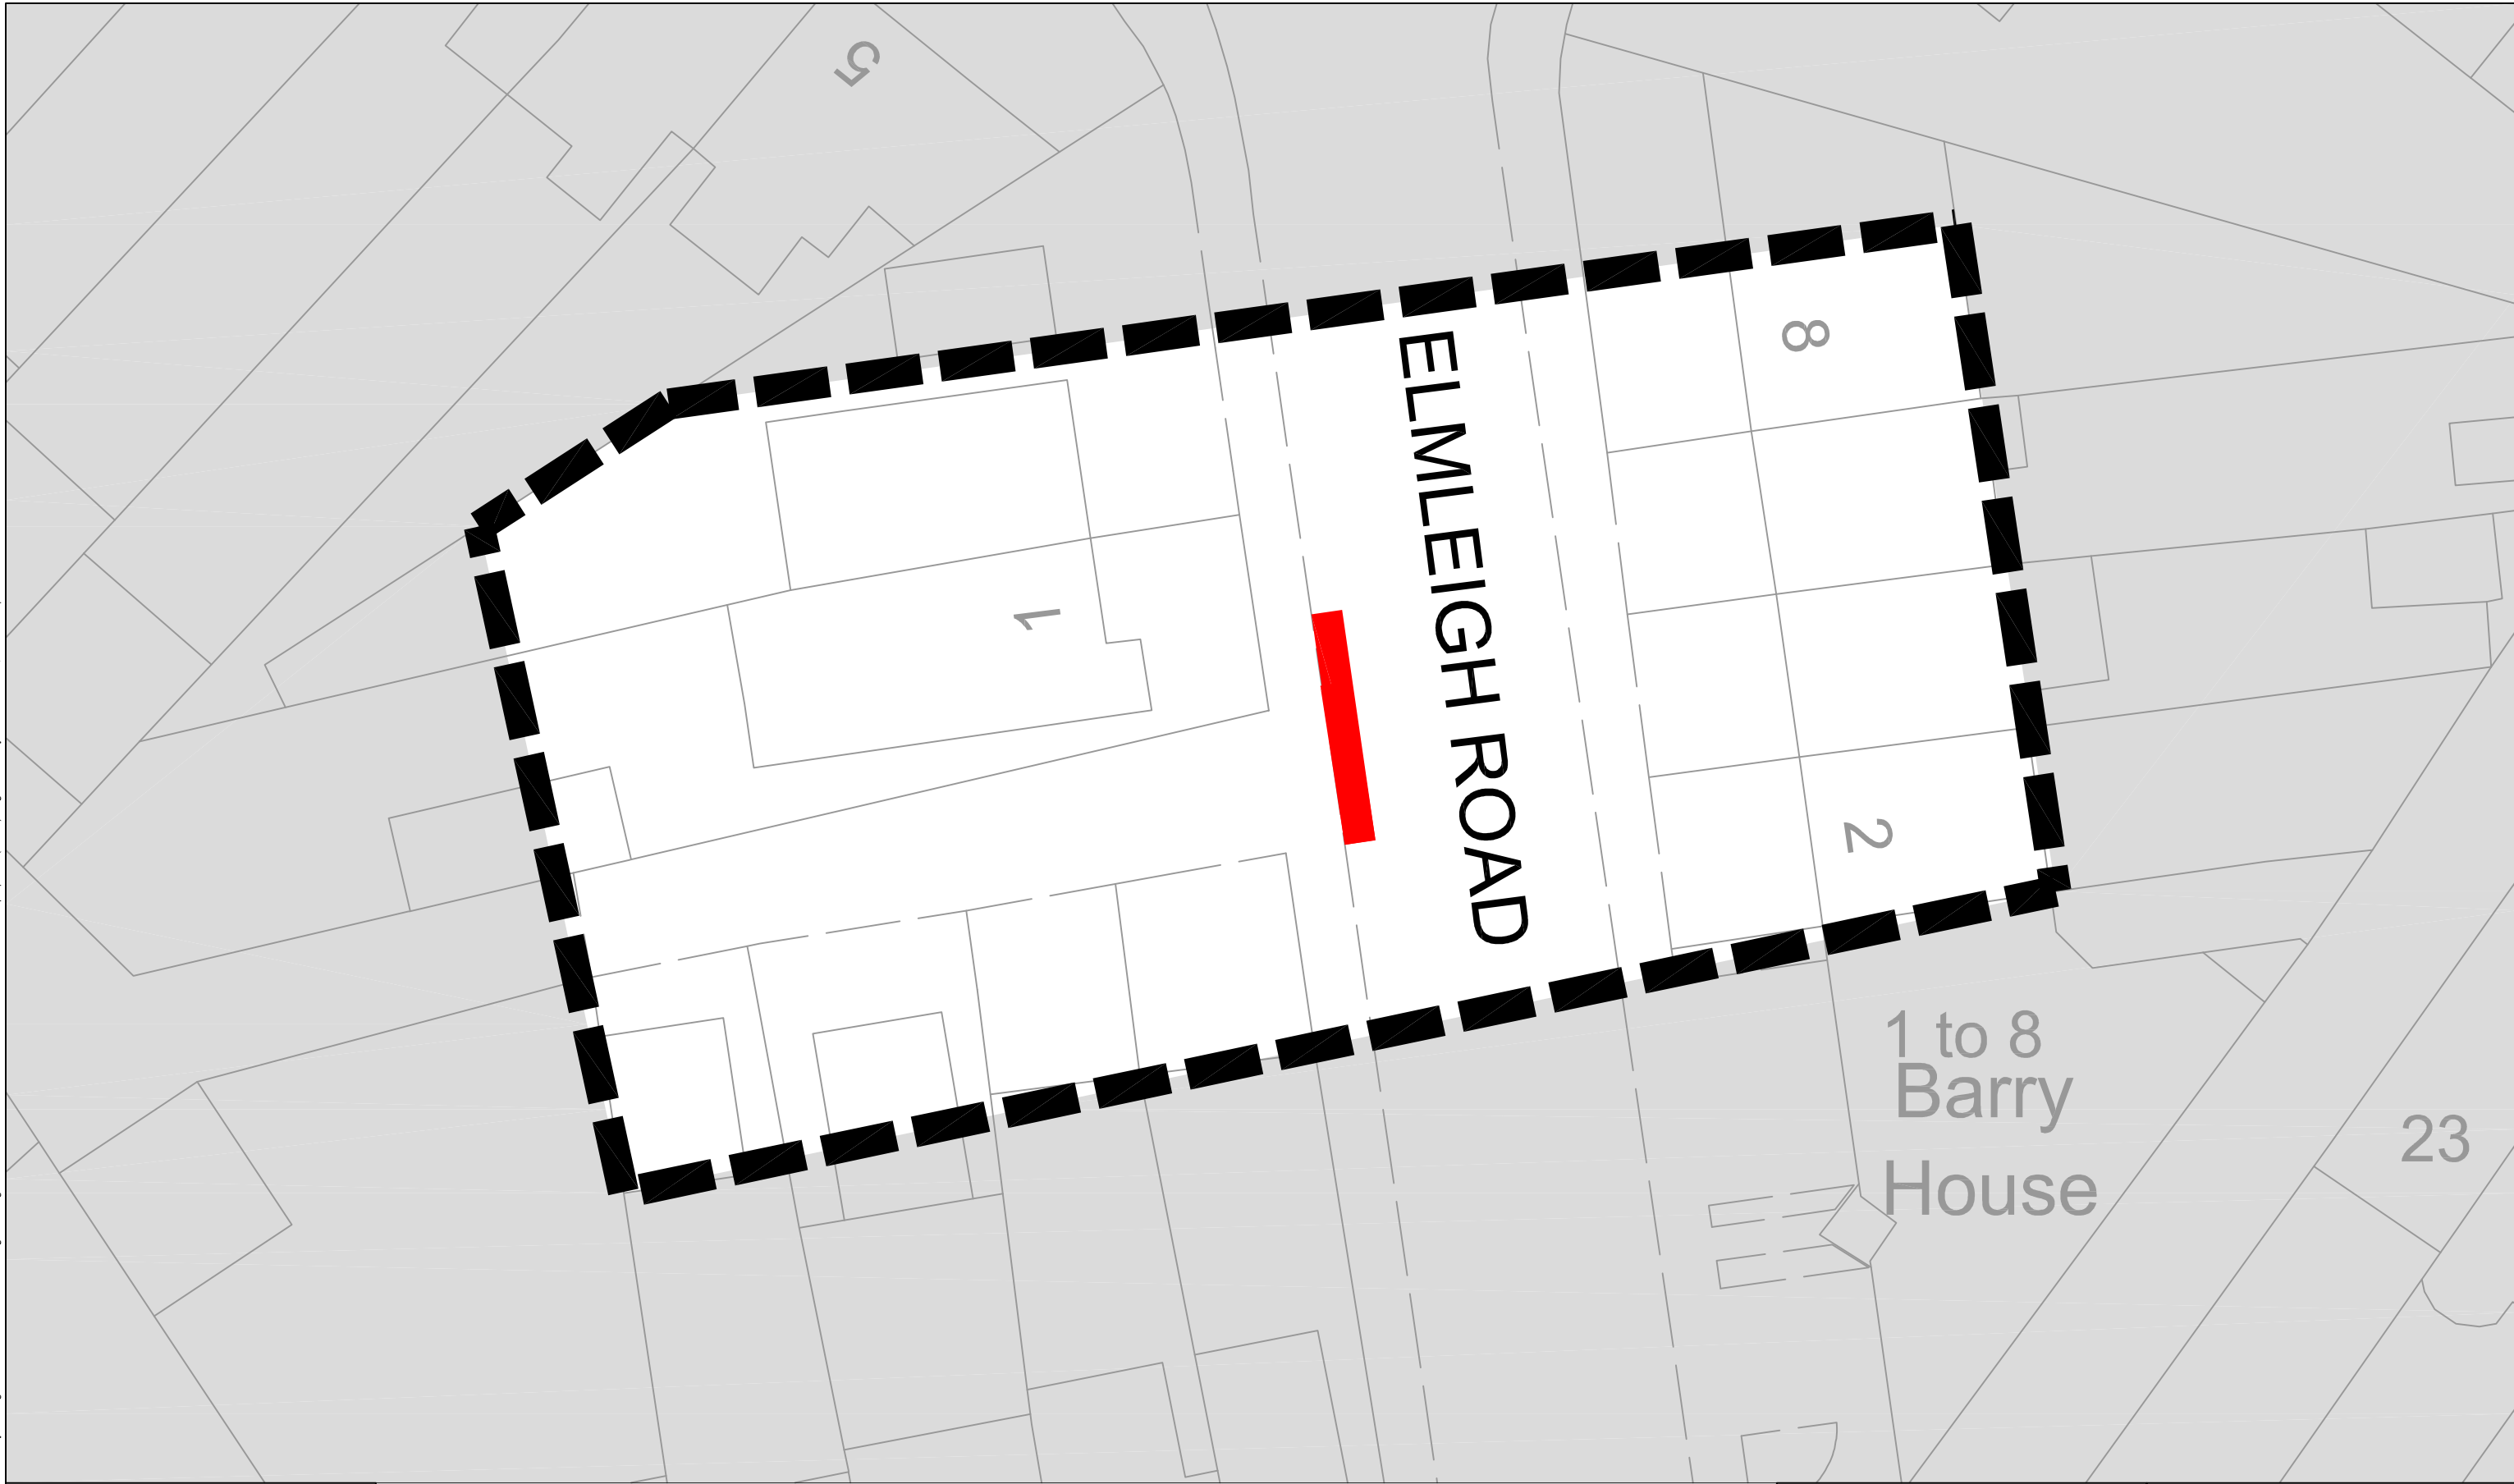

ORDNANCE SURVEY

© Crown copyright and database rights 2018 Ordnance Survey 100023410.
This map has been provided for this scheme consultation and must not be used for any other purpose. Only one paper copy may be made for your own use.

Rev	Description	Drawn	App'd	Date

South Gloucestershire Council
DEPARTMENT OF ENVIRONMENT AND COMMUNITY SERVICES
DIRECTOR
Steve Evans

STREETCARE TRANSPORT & WASTE
PO Box 1954
Bristol, BS37 0DD
Telephone: 01454 868 000
Email: TransportServices@southglos.gov.uk

Project		Rodway Parking Review			
Title		Waiting Restrictions Elmleigh Road Existing			
Scale @ A3	1:200				
Drawn	KM	Checked		Approved	
Date	Oct 18	Date		Date	
Dwg No.	Parish T303	Scheme 1211	Number 56	Rev.	-