


MANGOTSFIELD

Acad Ref: I:\TNS Schemes\T303-KINGSWOOD\1211 - Rodway Parking Review 2016-17\5_Docs & Drawings\Drawings\1 - Plans for variation\Ordnance Survey\T303-1211-151_Oaklands Road proposed (adhvert).dwg : Plotted by kmm on Oct 25, 2018 - 4:11pm

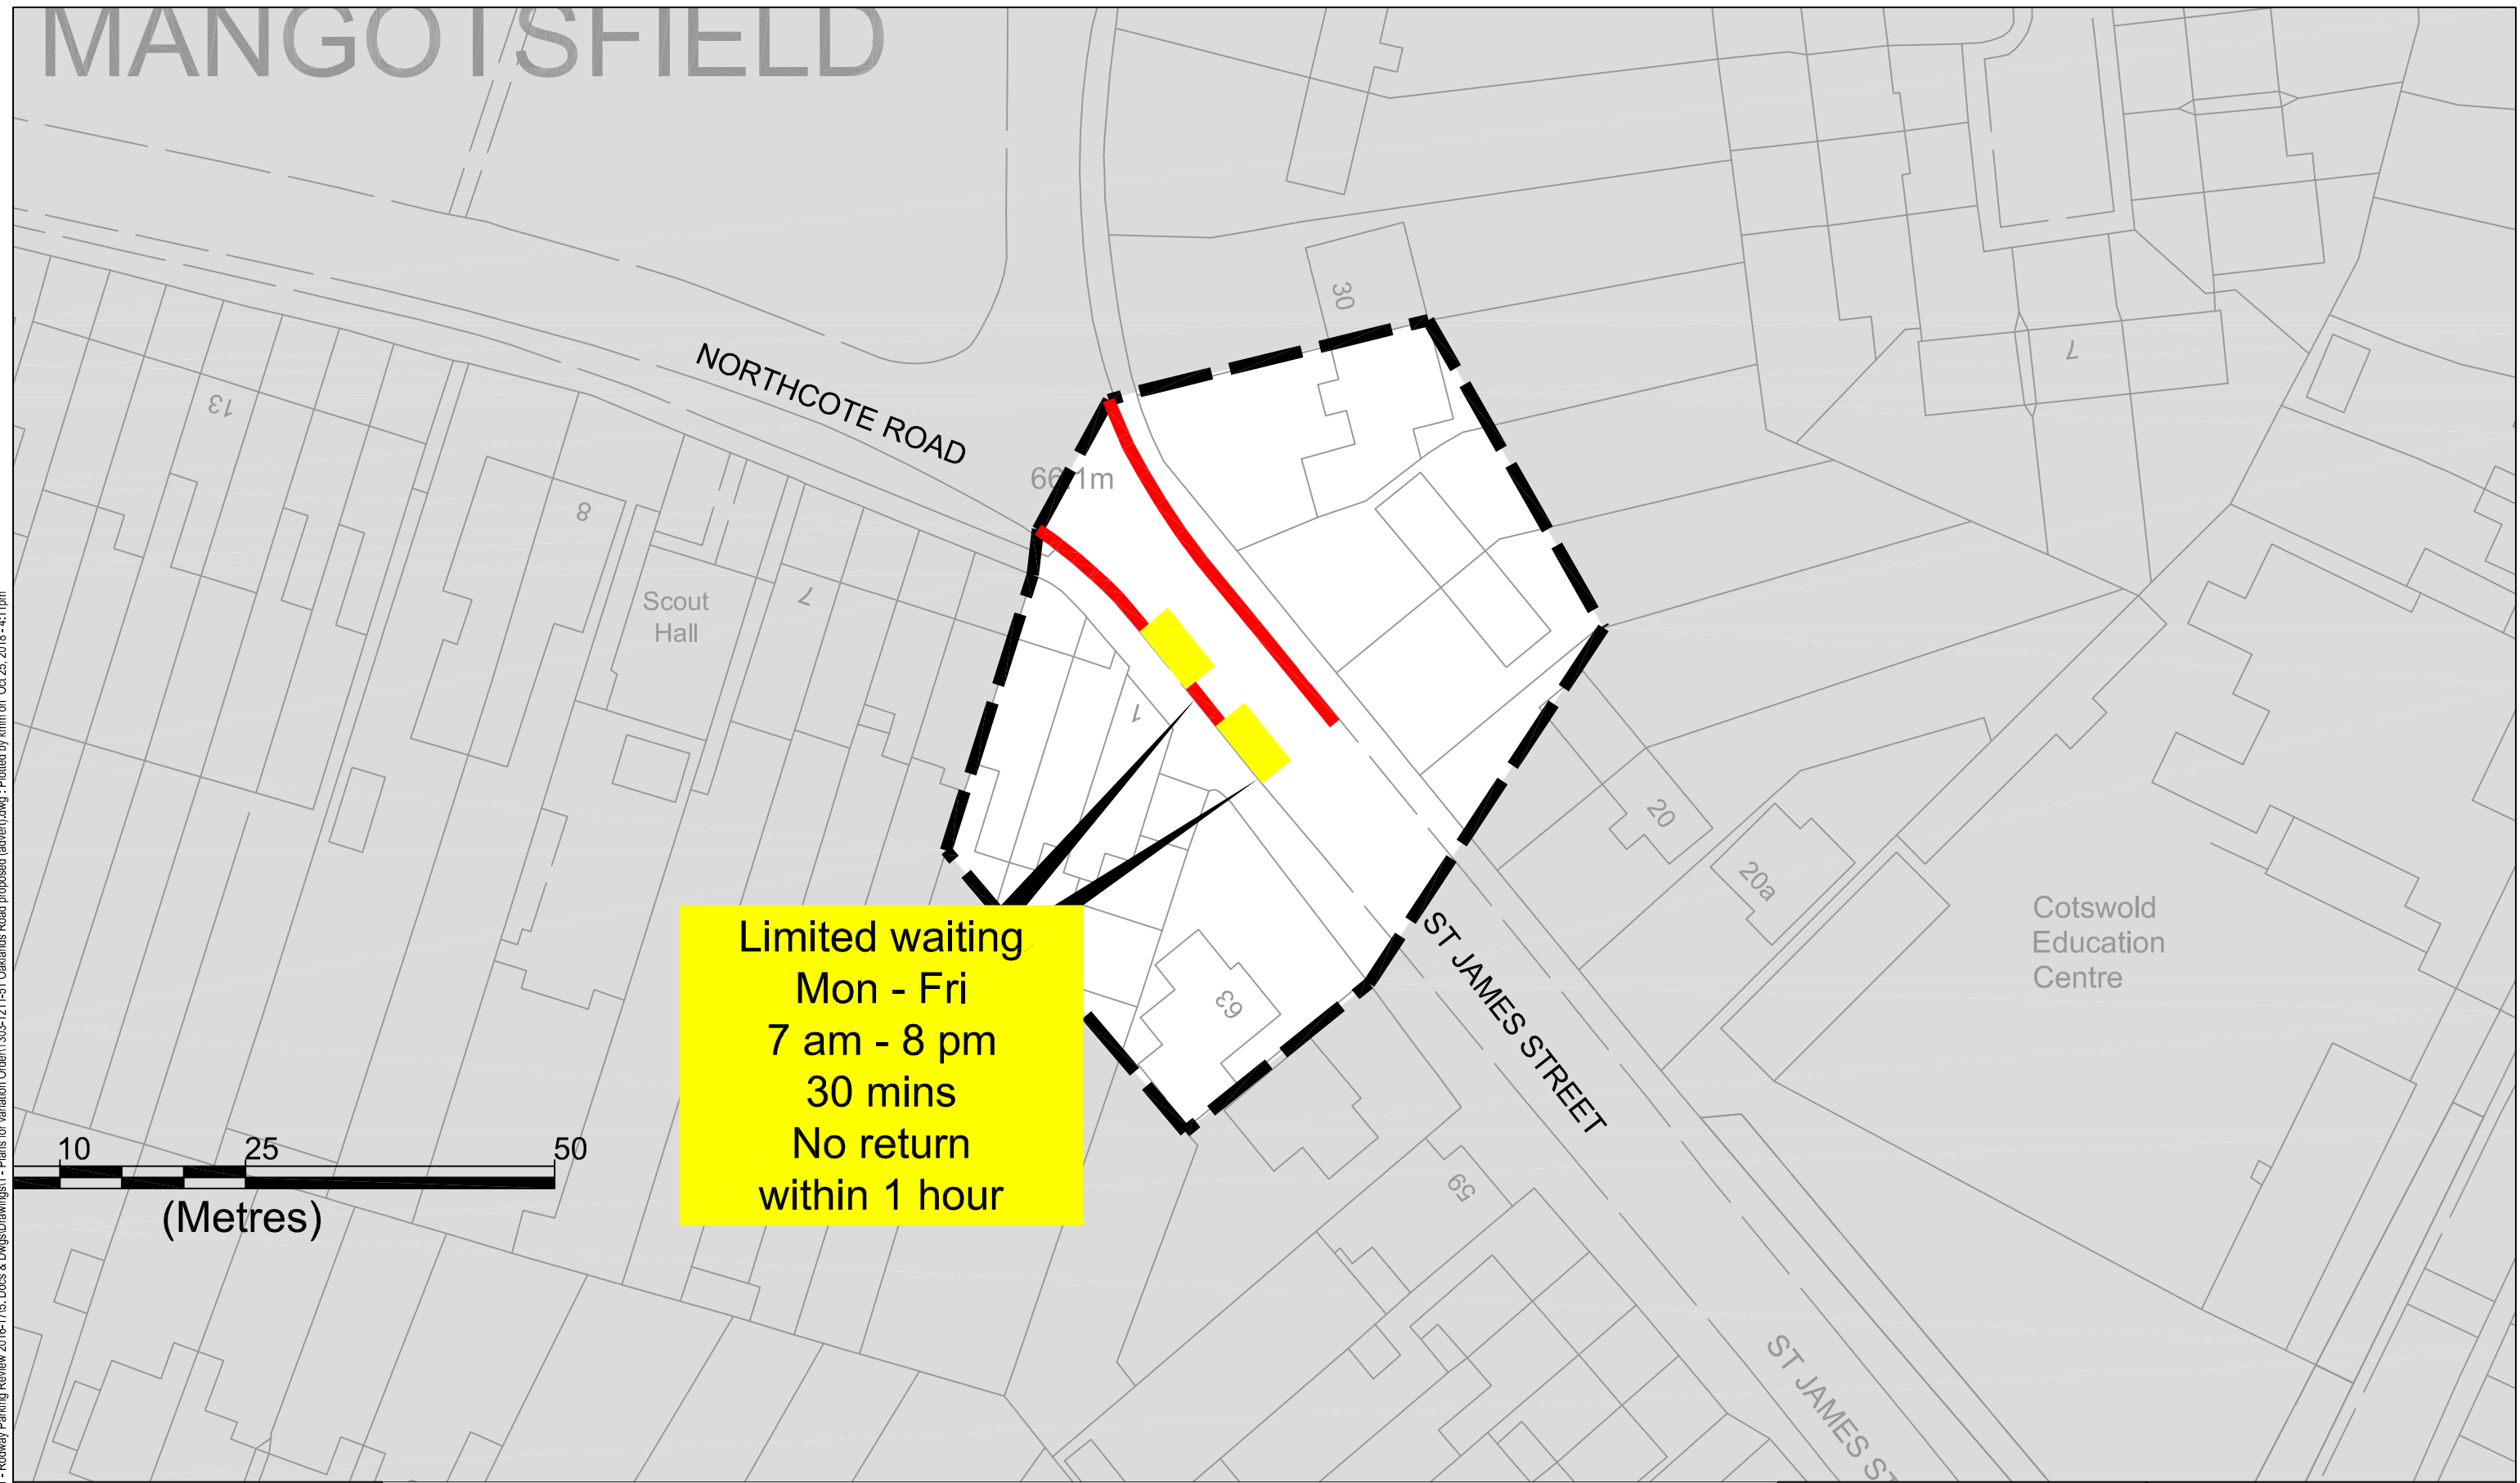

ORDNANCE SURVEY				
© Crown copyright and database rights 2018 Ordnance Survey 100023410. This map has been provided for this scheme consultation and must not be used for any other purpose. Only one paper copy may be made for your own use.				
Rev	Description	Drawn	App'd	Date

<p>© Crown copyright and database rights 2018 Ordnance Survey 100023410. This map has been provided for this scheme consultation and must not be used for any other purpose. Only one paper copy may be made for your own use.</p>	


South Gloucestershire Council
 DEPARTMENT OF ENVIRONMENT AND COMMUNITY SERVICES
 DIRECTOR Steve Evans
STREETCARE TRANSPORT & WASTE
 PO Box 1954
 Bristol, BS37 0DD
 Telephone: 01454 868 000
 Email: TransportServices@southglos.gov.uk

Project		Rodway Parking Review	
Title		Waiting Restrictions St James Street Existing	
Scale @ A3	1:500	Drawn	Checked
Date	Oct 18	Date	Date
Dwg No.	T303 - 1211 - 58	Parish	Rev.