


Acad Ref: I:\TNS Schemes\T303-KINGSWOOD\1211 - Rodway Parking Review 2016-17\5_Docs & Dwg\Drawings\1 - Plans for variation\Ordnance Survey\T303-1211-151_Oaklands Road proposed (ahvert).dwg : Plotted by kmm on Oct 25, 2018 - 4:07pm

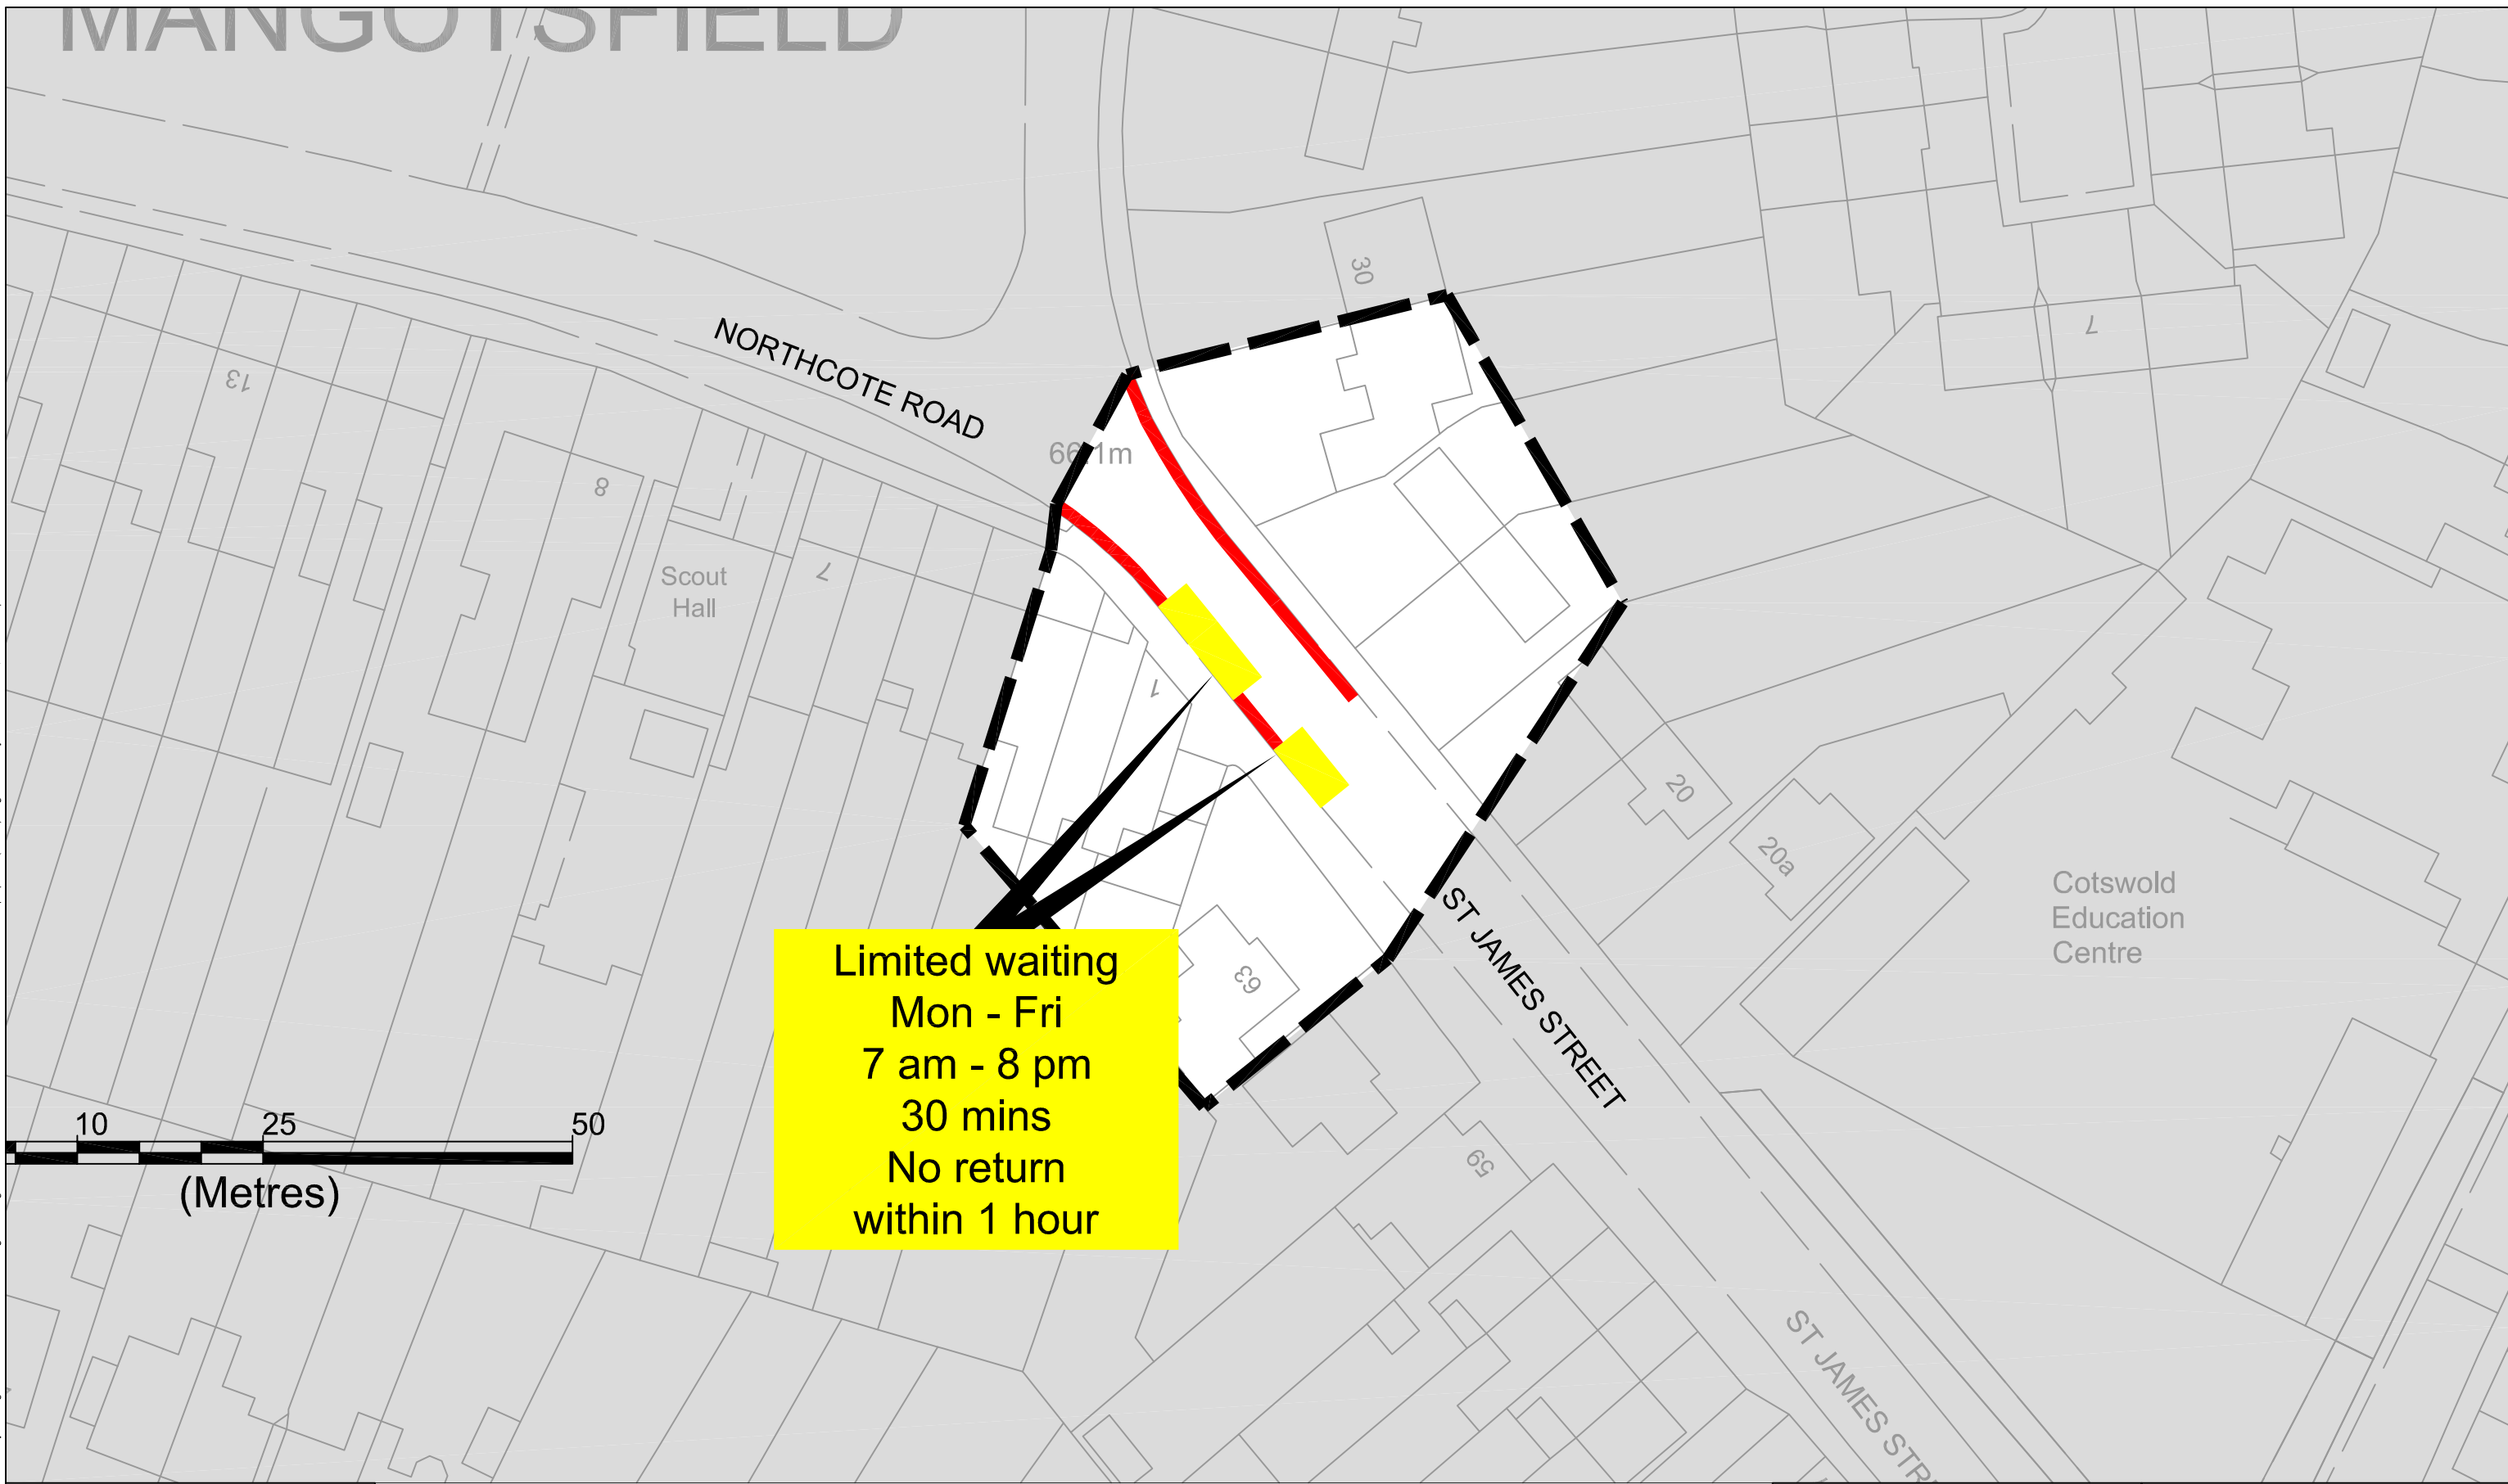

Limited waiting
 Mon - Fri
 7 am - 8 pm
 30 mins
 No return
 within 1 hour

ORDNANCE SURVEY				
© Crown copyright and database rights 2018 Ordnance Survey 100023410. This map has been provided for this scheme consultation and must not be used for any other purpose. Only one paper copy may be made for your own use.				
Rev	Description	Drawn	App'd	Date


South Gloucestershire Council
 DEPARTMENT OF ENVIRONMENT AND COMMUNITY SERVICES

DIRECTOR
 Steve Evans

STREETCARE TRANSPORT & WASTE
 PO Box 1954
 Bristol, BS37 0DD
 Telephone: 01454 868 000
 Email: TransportServices@southglos.gov.uk

Project		Rodway Parking Review			
Title		Waiting Restrictions St James Street Proposed			
Scale @ A3	1:500				
Drawn	KM	Checked		Approved	
Date	Oct 18	Date		Date	
Dwg No.	Parish T303	Scheme 1211	Number 57	Rev.	-