



New Horizons Learning Centre

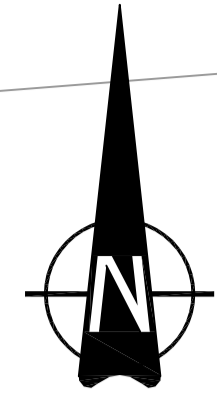

**TRAFFIC ORDER KEY**

- Mandatory
- School Keep Clear / No Stopping

STATUTORY NOTICE

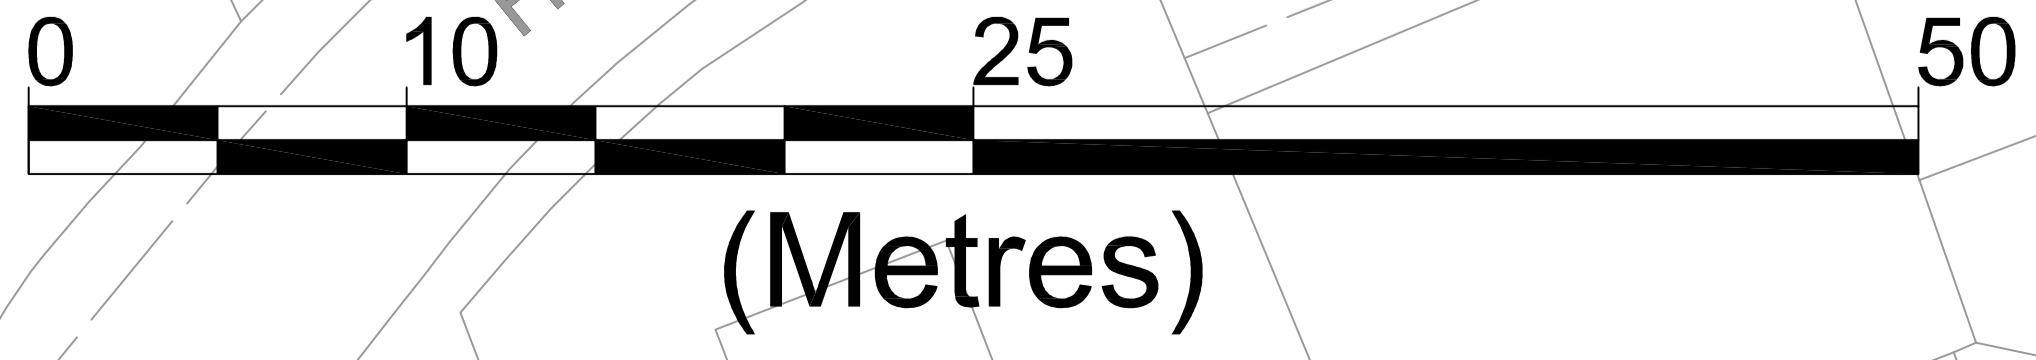

HOLLY CRESCENT

MULBERRY DRIVE

1

7

9

23

19

9

2

25

27



DEPARTMENT OF ENVIRONMENT AND COMMUNITY SERVICES

DIRECTOR  
Steve Evans

**STREETCARE TRANSPORT & WASTE**  
PO Box 1954  
Bristol, BS37 0DD  
Telephone: 01454 868 000  
Email: TransportServices@southglos.gov.uk

Project  
KINGSWOOD - KINGS CHASE  
PARKING REVIEW PHASE 2

Title  
NO STOPPING  
MULBERRY DRIVE  
TRAFFIC ORDER PLAN

Scale @ A1	1:200			
Drawn	RAA	Checked		Approved
Date	20/12/17	Date		Date
Dwg No.	T303	Scheme	1172	Number Rev.
	-		-	51 -

Rev	Description	Drawn	App'd	Date

Acad Ref: T117MS Schemes\T303-KINGSWOOD\1172 - Kingswood Kings Chase Parking Review\5 - Docs & Dwg\Drawings\Kings Chase TRC Plans.dwg: Plotted by raa on Nov 05, 2018 - 3:33pm