


Disabled badge holders only

94.2m

ALMA CLOSE

ALMA ROAD

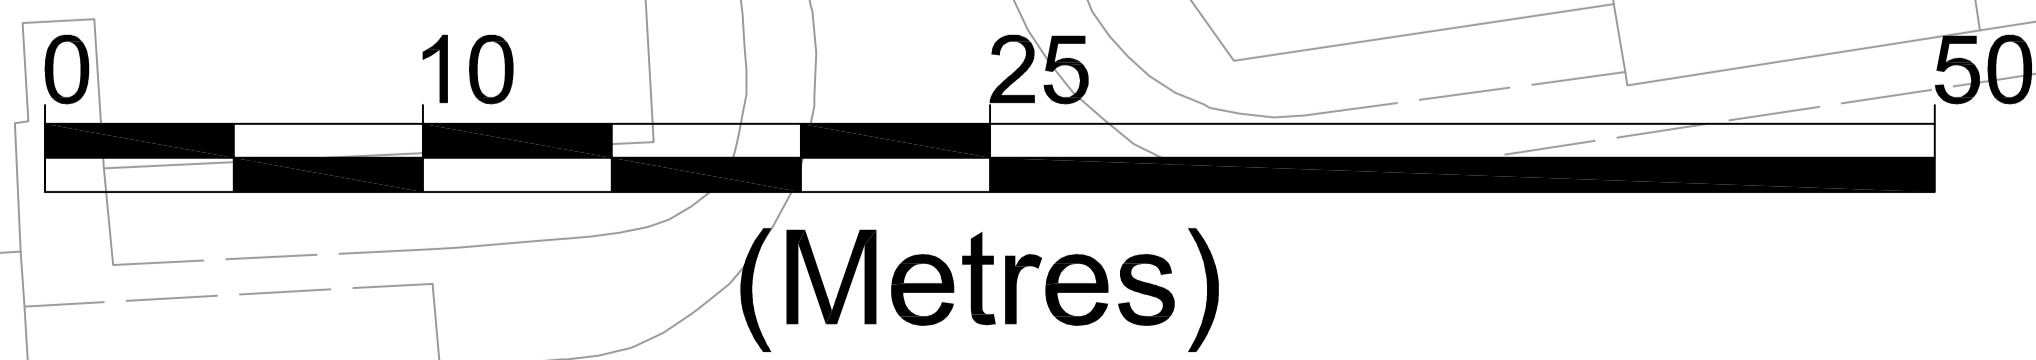

ORDNANCE SURVEY
© Crown copyright and database rights 2018 Ordnance Survey 10003410.
This map has been provided for this scheme consultation and must not be used for any other purpose. Only one paper copy may be made for your own use.

Rev	Description	Drawn	App'd	Date



South Gloucestershire Council
DEPARTMENT OF ENVIRONMENT AND COMMUNITY SERVICES
DIRECTOR
Steve Evans
STREETCARE TRANSPORT & WASTE
PO Box 1954
Bristol, BS37 0DD
Telephone: 01454 868 000
Email: TransportServices@southglos.gov.uk

Project
KINGSWOOD - KINGS CHASE
PARKING REVIEW PHASE 2

Title
ALMA ROAD
EXISTING DISABLED PARKING BAY

Scale @ A1	1:200			
Drawn	RAA	Checked		Approved
Date	20/12/17	Date		Date
Dwg No.	T303	Parish	Scheme	Number
	-	1172	-	54
				Rev.
				-

Acad Ref: I:\TMS Schemes\T303-KINGSWOOD\1172 - Kingswood Kings Chase Parking Review\5 - Docs & Drawings\Kings Chase Existing VR.dwg - Plotted by ras on Nov 15, 2018 - 3:24pm