


Location Plan (Scale 1:5000)

ORDNANCE SURVEY
 © Crown copyright and database rights 2019 Ordnance Survey 100023410.
 This map has been provided for this scheme consultation and must not be used for any other purpose. Only one paper copy may be made for your own use.



Key

- Raised Footway
- Batter

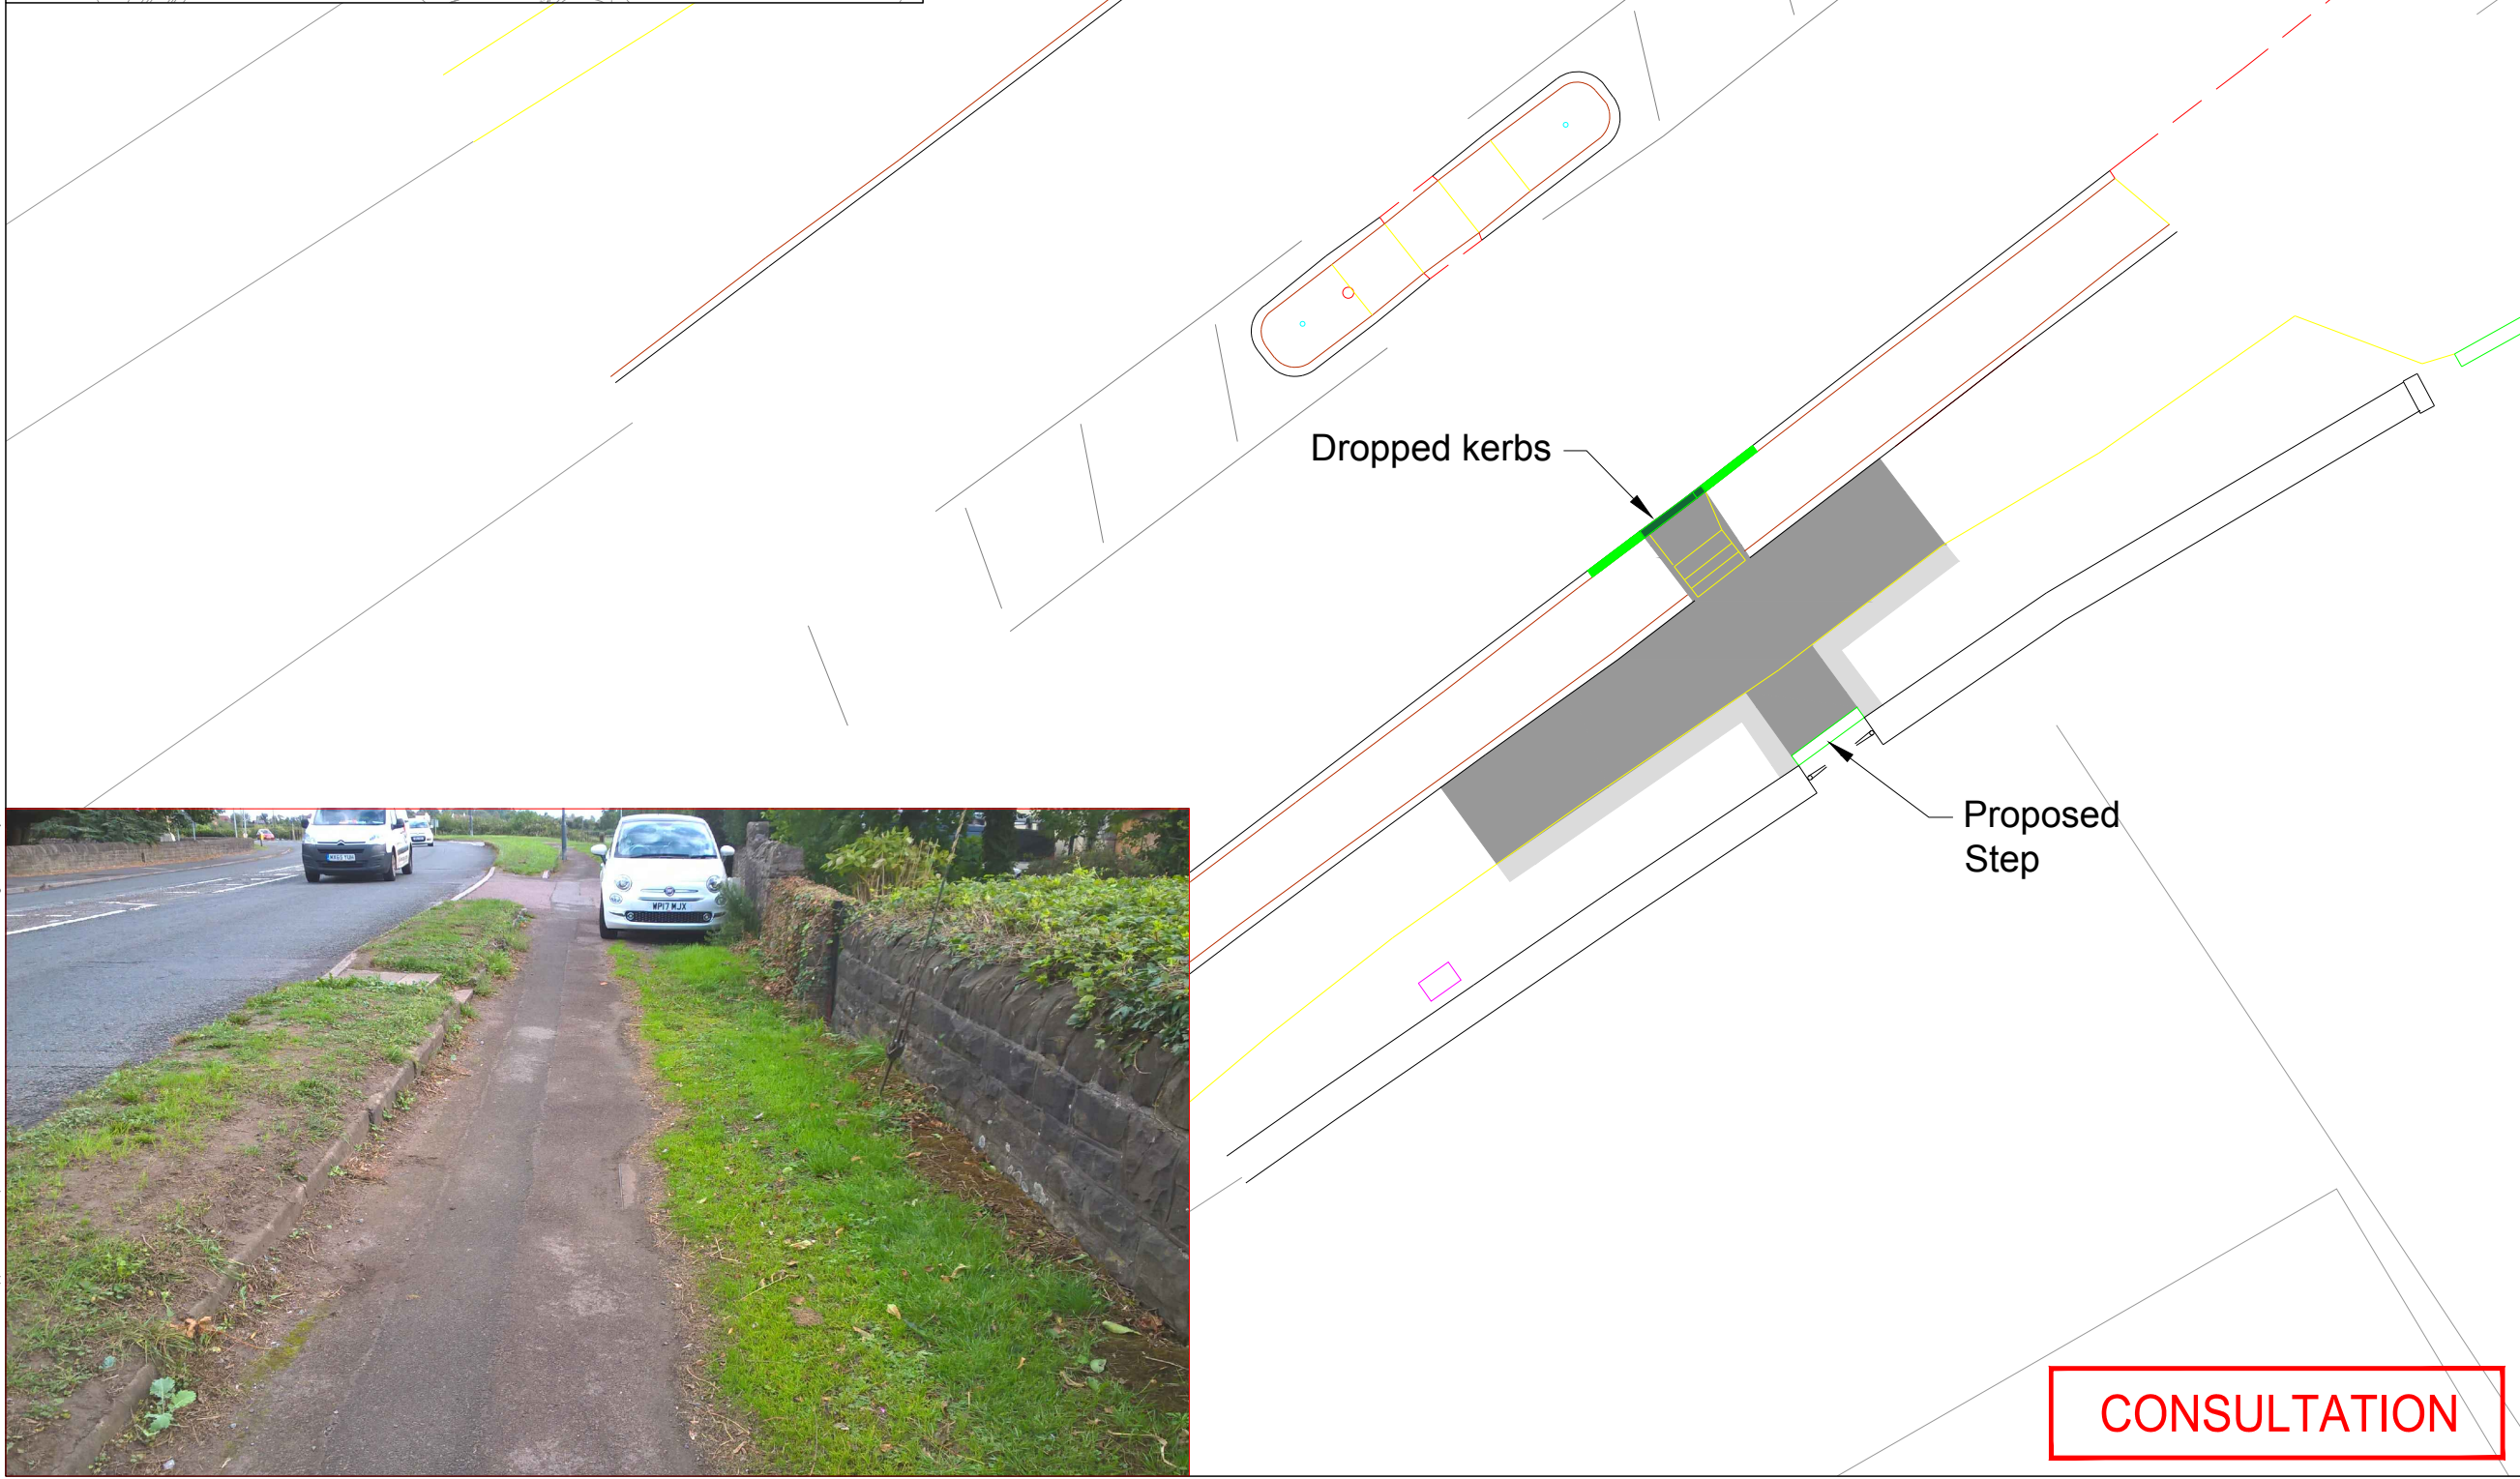

Dropped kerbs

Proposed Step

CONSULTATION

Rev	Description	Drawn	App'd	Date



DEPARTMENT OF ENVIRONMENT AND COMMUNITY SERVICES

DIRECTOR
Nigel Riglar

STREETCARE TRANSPORT & WASTE
 PO Box 1954
 Bristol, BS37 0DD
 Telephone: 01454 868 000
 Email: TransportServices@southglos.gov.uk

Project
**Better Bus Area 2
 2016-2018 Proposed Works**

Title
**Proposed Layout
 Alveston Church (Southbound)**

Scale @ A3	1:100				
Drawn	JS	Checked		Approved	Alveston
Date	Oct. 18	Date		Date	
Dwg No.	Parish	Scheme	Number	Rev.	
T400	-	122	-	035	-

Acad Ref C:\Users\JS2\appdata\local\temp\p\publish_5480T400-122-035_Aveston Church.dwg - Plotted by JS2 on Jan 22, 2019 - 10:17am