




970-1 PLANT ROOMS (IN BRANCH)
135 sqft

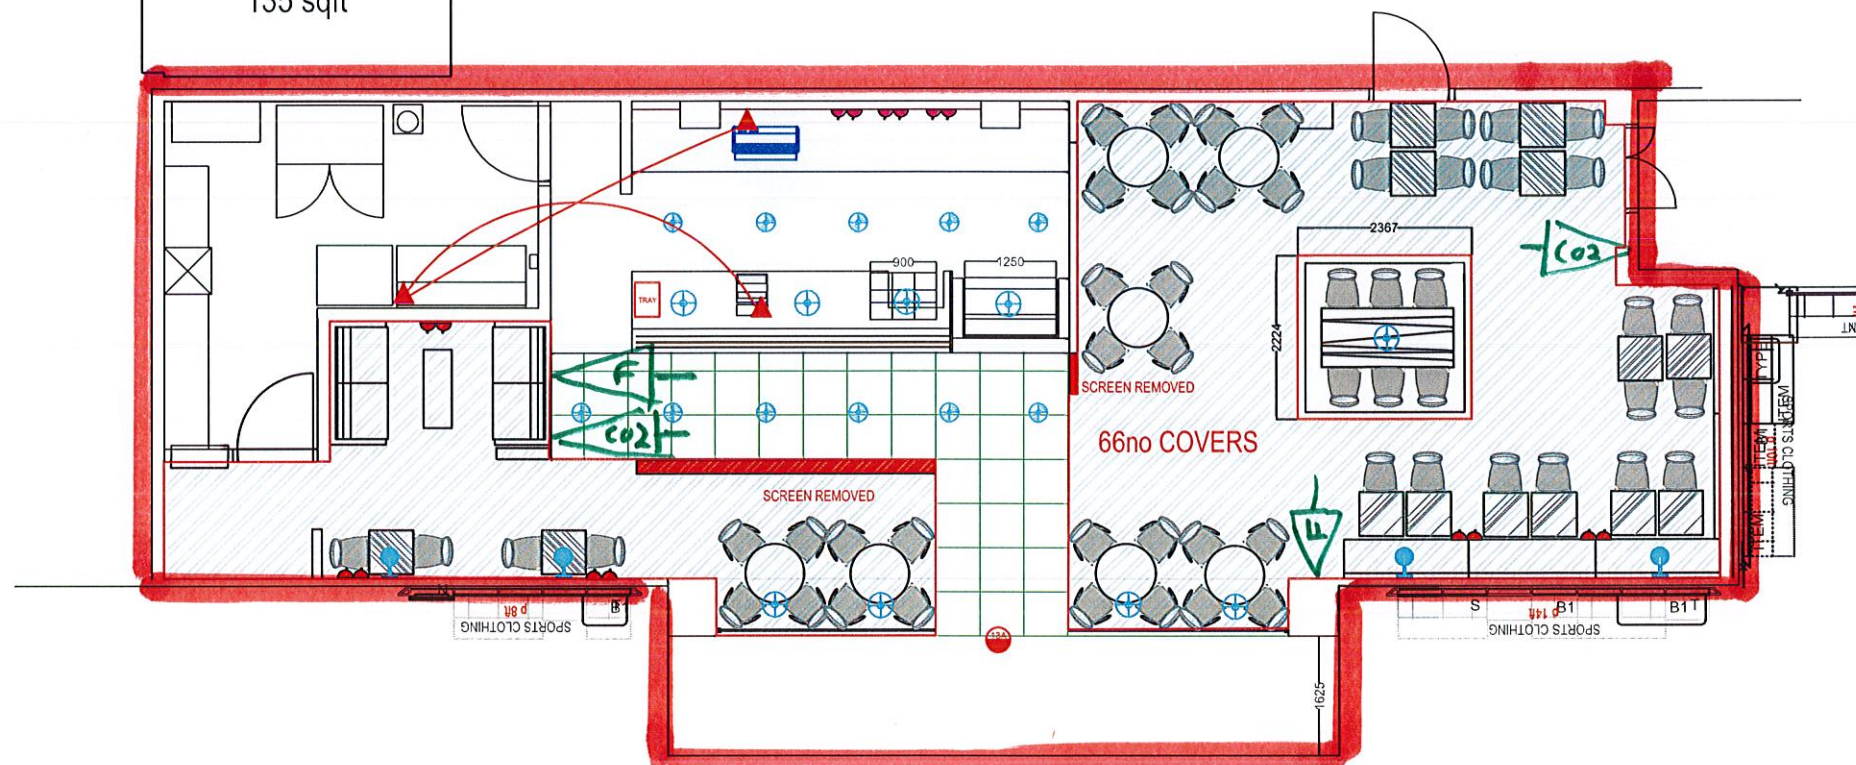

 - FOAM EXTINGUISHER
 - CO2 EXTINGUISHER

ORI Caffe
Basement
John Lewis Department Store
The Mall at Cribbs Causeway
Patchway
Bristol BS34 5QU

Scale 1:100 @ A3